



CITY OF CAÑON CITY

Pedestrian Wayfinding Signage BID Document - Final

AUGUST 26, 2019 | FINAL

 tangram

SIGN COUNT

SIGN TYPE	DESCRIPTION	QUANTITY
D.1	Directory	3
E.1a	Freestanding Pedestrian Directional (Aluminum Post)	4
E.1b	Freestanding Pedestrian Directional (Black Decorative Post)	1
E.1c	Freestanding Pedestrian Directional (Wood Post)	5
E.2	Pole Mounted Pedestrian Directional	5

Final locations of signs along US 50 may need to be adjusted based on the outcome of the US 50 (Royal Gorge Boulevard Section) Access Control Plan and subsequent pedestrian crossing design.



GRAPHIC STANDARDS - 1

ABCDEFGHIJKLMNOPQRSTUVWXYZ

abcdefghijklmnopqrstuvwxyz

1234567890&?

CLEARVIEW ADA MEDIUM – PEDESTRIAN WAYFINDING SIGNAGE


ABCDEFGHIJKLMNOPQRSTUVWXYZ

abcdefghijklmnopqrstuvwxyz


1234567890&?

SENTINEL BOLD – IDENTIFICATION SIGNAGE


COLORS

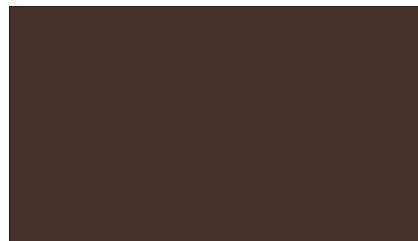

P1: Matthews Paint (MP)
Ebony Gold Metallic MP02016,
satin finish

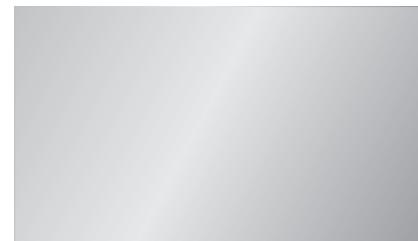


P2: Matthews Paint (MP)
Sunset Silver Metallic MP58669,
satin finish

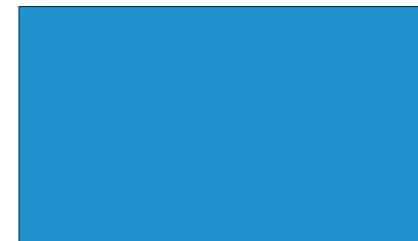

P3: Matthews Paint (MP)
Tonal Blue MP10359,
satin finish



P4: Matthews Paint (MP)
Black Stallion MP33653
satin finish

 

D1: Pantone Matching System (PMS)
Brown PMS #2322C
Digital Print on 3M™ High Intensity
Prismatic Reflective Sheeting 3930DS



D2: Pantone Matching System (PMS)
Gold PMS #116C
Digital Print on 3M™ High Intensity
Prismatic Reflective Sheeting 3930DS



D3: Pantone Matching System (PMS)
Purple PMS #2607C
Digital Print on 3M™ High Intensity
Prismatic Reflective Sheeting 3930DS




D4: Pantone Matching System (PMS)
Blue PMS #7690C
Digital Print on 3M™ High Intensity
Prismatic Reflective Sheeting 3930DS


ARROWS




Straight

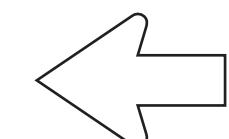


Left

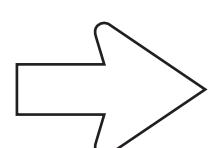

Right

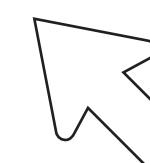

Straight and
to the Left

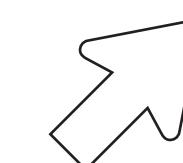

Straight and
to the Right

Matthews Paint

- P1: MP02016 Ebony Gold Met., satin
- P2: MP58669 Sunset Silver Met., satin
- P3: MP10359 Tonal Blue
- P4: MP33653 Black Stallion, satin

Digital Print

- D1: PMS#2322C Brown
- D2: PMS#117C Gold
- D3: PMS#2607C Purple
- D4: PMS#7690C Blue

City of Cañon City

CLIENT

Pedestrian Wayfinding Signage

PROJECT

26 August 2019

DOCUMENT ISSUE

Colors and Graphic Elements

SHEET TITLE



SIGN FAMILY

- These drawings are intended to illustrate design intent only and are not for construction. All final engineering and conditions of the project are the responsibility of the fabricator. Shop drawings by the fabricator must be submitted for approval, prior to proceeding with fabrication.
- The quality of fit and finish on the final product must meet or exceed the requirements of these design intent documents. Any variations to design, materials, or fabrication methods must be approved by the Owner.
- Colors shown are for reference only and are subject to the limitations of the printing process. Refer to referenced color systems contained within these drawings for actual specifications.
- Scaled examples shown are for reference only, and do not necessarily reflect actual site conditions. Detailed site surveys are required prior to fabrication and installation.
- Messages shown in these drawings are for general reference only. Refer to message schedules for actual required messages.



TANGRAM DESIGN,LLC 878 SANTA FE DRIVE, UNIT 1, DENVER, COLORADO 80204 (303) 777-8878	City of Cañon City
	CLIENT
	Pedestrian Wayfinding Signage
	PROJECT
26 August 2019	DOCUMENT ISSUE
	Sign Family - Pedestrian
	SHEET TITLE
6	SHEET NUMBER

Matthews Paint

- P1: MP02016 Ebony Gold Met., satin
- P2: MP58669 Sunset Silver Met., satin
- P3: MP10359 Tonal Blue
- P4: MP33653 Black Stallion, satin


Digital Print

- D1: PMS#2322C Brown
- D2: PMS#117C Gold
- D3: PMS#2607C Purple
- D4: PMS#7690C Blue



DESIGN INTENT

- These drawings are intended to illustrate design intent only and are not for construction. All final engineering and conditions of the project are the responsibility of the fabricator. Shop drawings by the fabricator must be submitted for approval, prior to proceeding with fabrication.
- The quality of fit and finish on the final product must meet or exceed the requirements of these design intent documents. Any variations to design, materials, or fabrication methods must be approved by the Owner.
- Colors shown are for reference only and are subject to the limitations of the printing process. Refer to referenced color systems contained within these drawings for actual specifications.
- Scaled examples shown are for reference only, and do not necessarily reflect actual site conditions. Detailed site surveys are required prior to fabrication and installation.
- Messages shown in these drawings are for general reference only. Refer to message schedules for actual required messages.

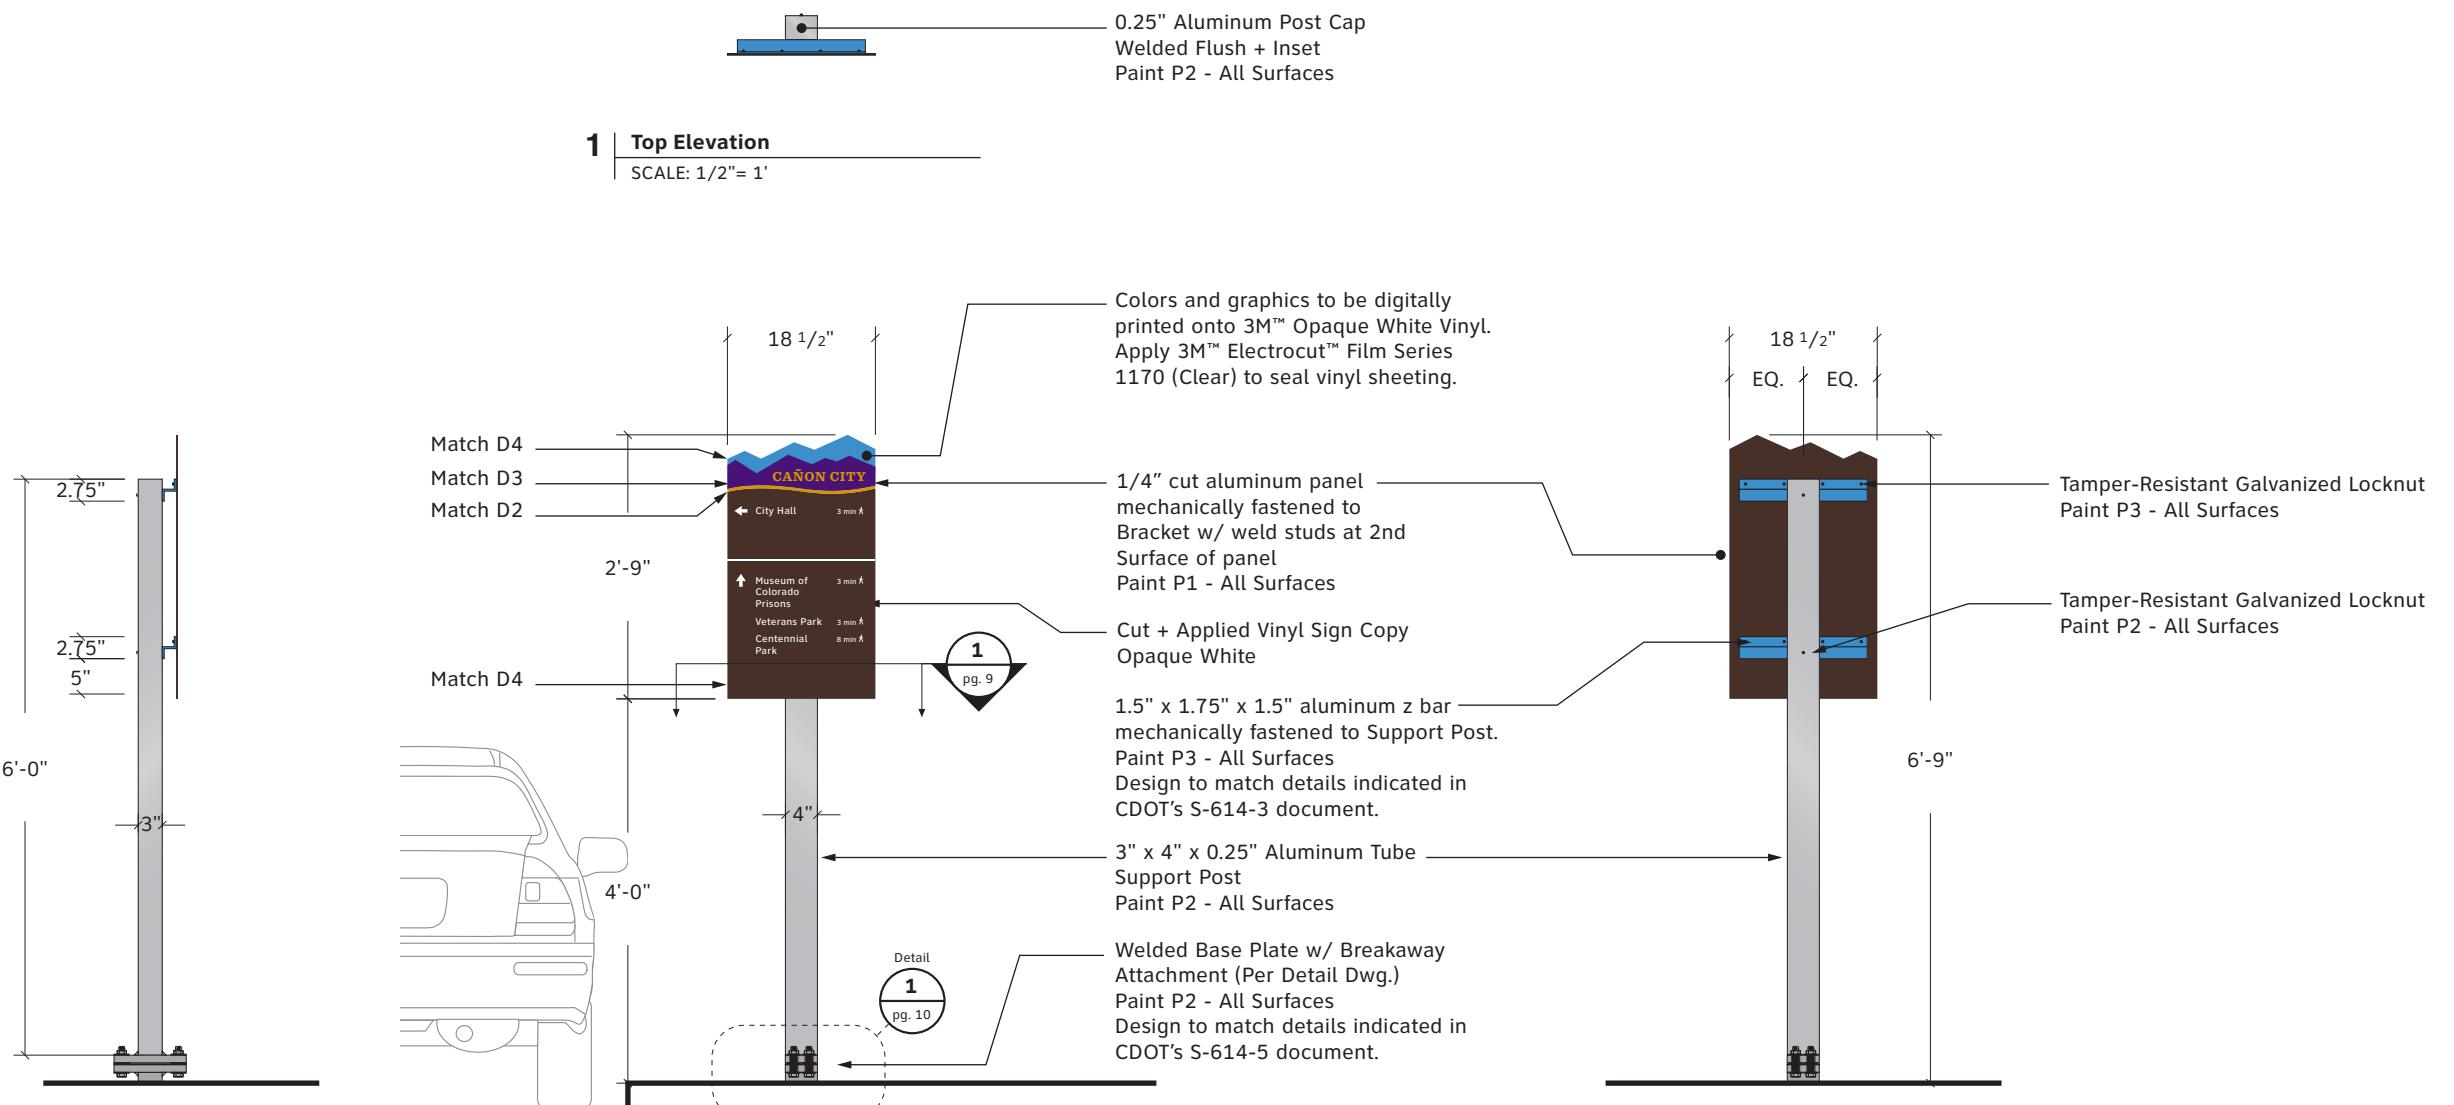

Matthews Paint
■ P1: MP02016 Ebony Gold Met., satin
■ P2: MP58669 Sunset Silver Met., satin
■ P3: MP10359 Tonal Blue
■ P4: MP33653 Black Stallion, satin

Digital Print
■ D1: PMS#2322C Brown
■ D2: PMS#117C Gold
■ D3: PMS#2607C Purple
■ D4: PMS#7690C Blue


City of Cañon City
CLIENT

Pedestrian Wayfinding Signage
PROJECT

26 August 2019
DOCUMENT ISSUE

E.1a Pedestrian Directional
SHEET TITLE

8
SHEET NUMBER

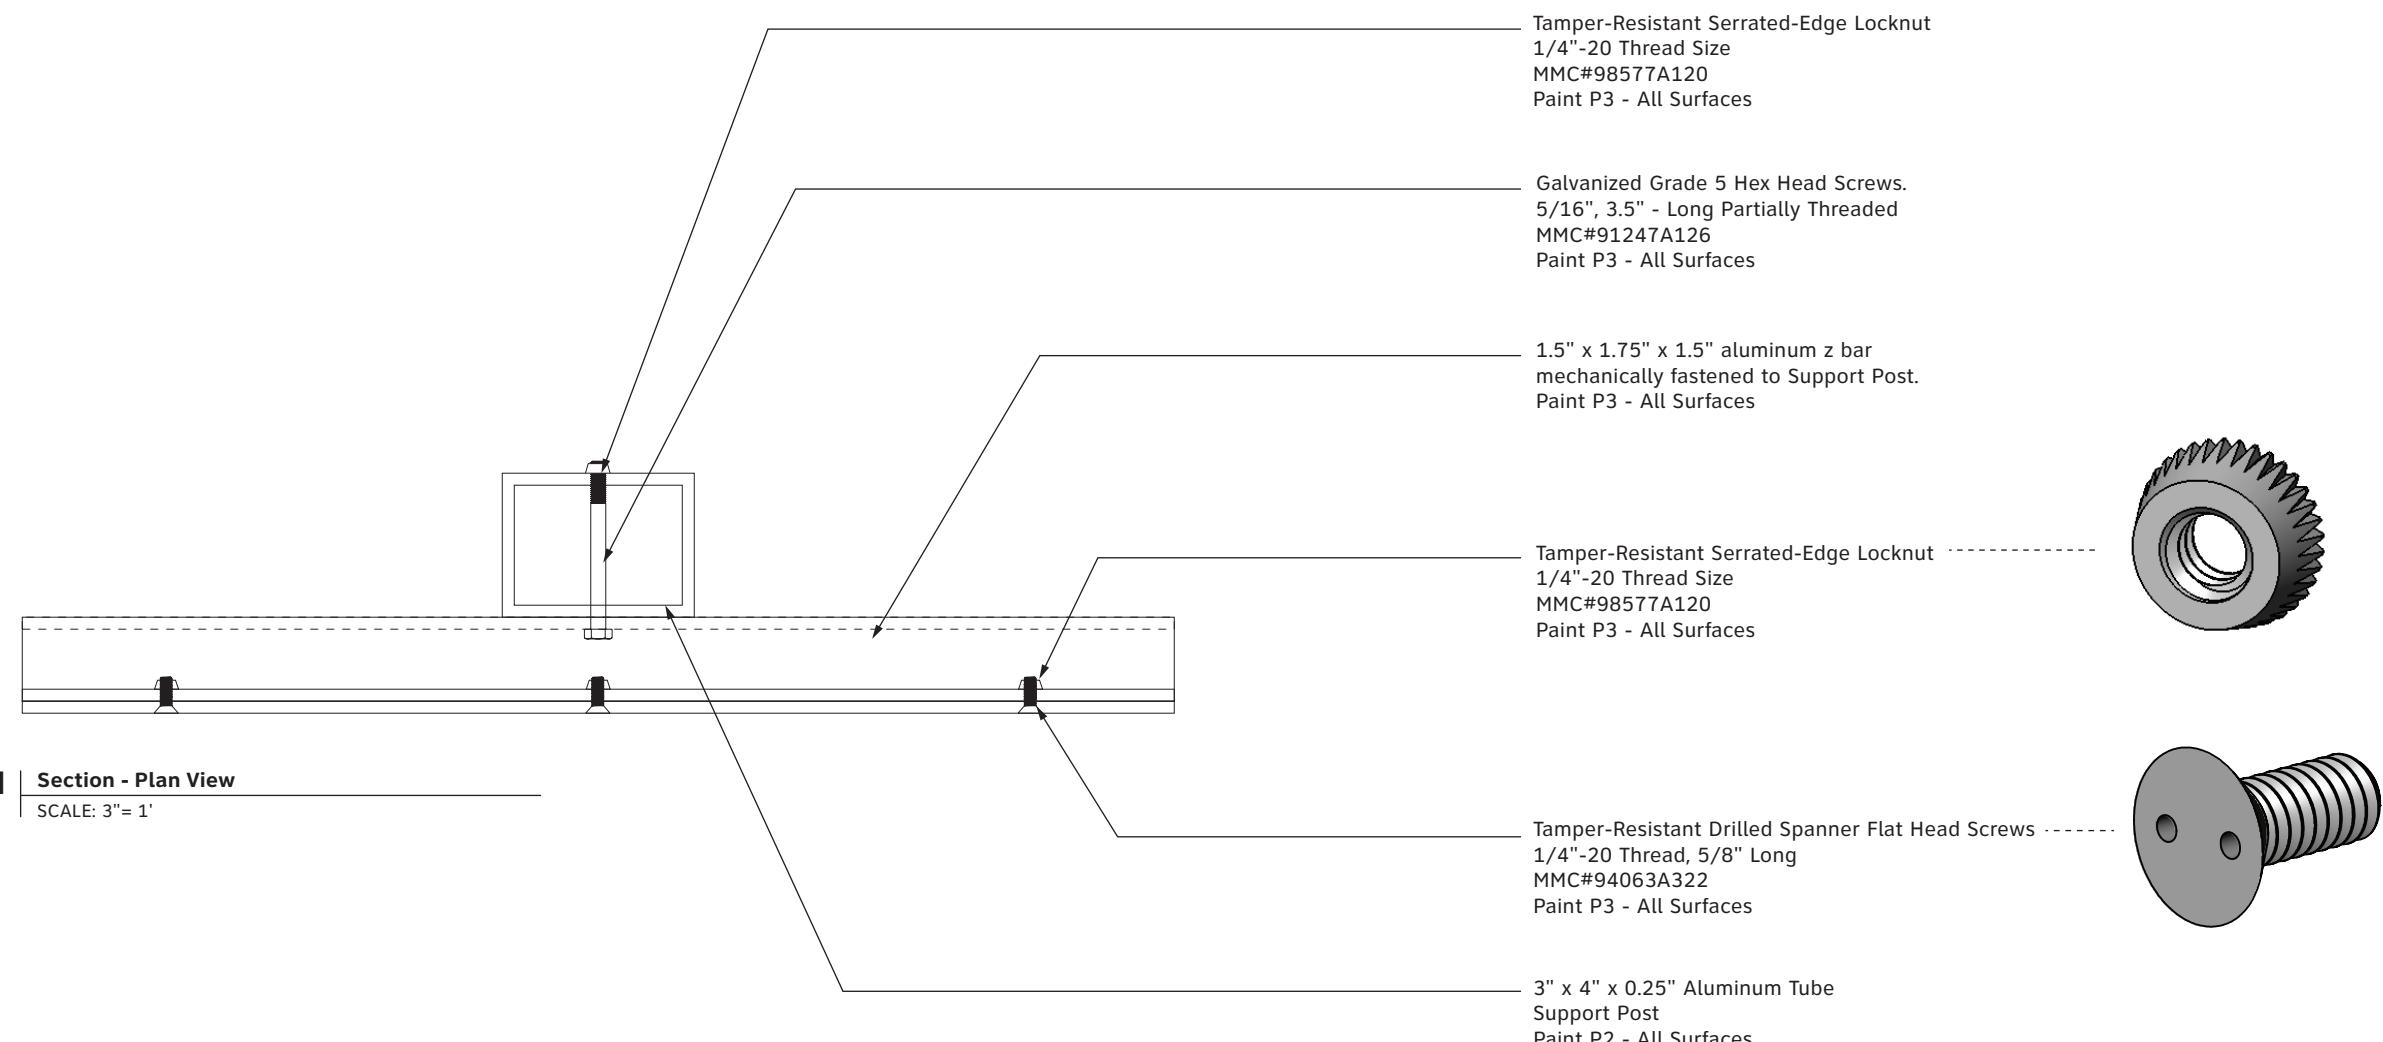

NOTE
Design to match details indicated in CDOT's
S-614-3 document.

- These drawings are intended to illustrate design intent only and are not for construction. All final engineering and conditions of the project are the responsibility of the fabricator. Shop drawings by the fabricator must be submitted for approval, prior to proceeding with fabrication.
- The quality of fit and finish on the final product must meet or exceed the requirements of these design intent documents. Any variations to design, materials, or fabrication methods must be approved by the Owner.
- Colors shown are for reference only and are subject to the limitations of the printing process. Refer to referenced color systems contained within these drawings for actual specifications.
- Scaled examples shown are for reference only, and do not necessarily reflect actual site conditions. Detailed site surveys are required prior to fabrication and installation.
- Messages shown in these drawings are for general reference only. Refer to message schedules for actual required messages.

Matthews Paint
■ P1: MP02016 Ebony Gold Met., satin
■ P2: MP58669 Sunset Silver Met., satin
■ P3: MP10359 Tonal Blue
■ P4: MP33653 Black Stallion, satin

Digital Print
■ D1: PMS#2322C Brown
■ D2: PMS#117C Gold
■ D3: PMS#2607C Purple
■ D4: PMS#7690C Blue



City of Cañon City
CLIENT

Pedestrian Wayfinding Signage
PROJECT

26 August 2019
DOCUMENT ISSUE

E.1a Section Drawing
SHEET TITLE

9
SHEET NUMBER

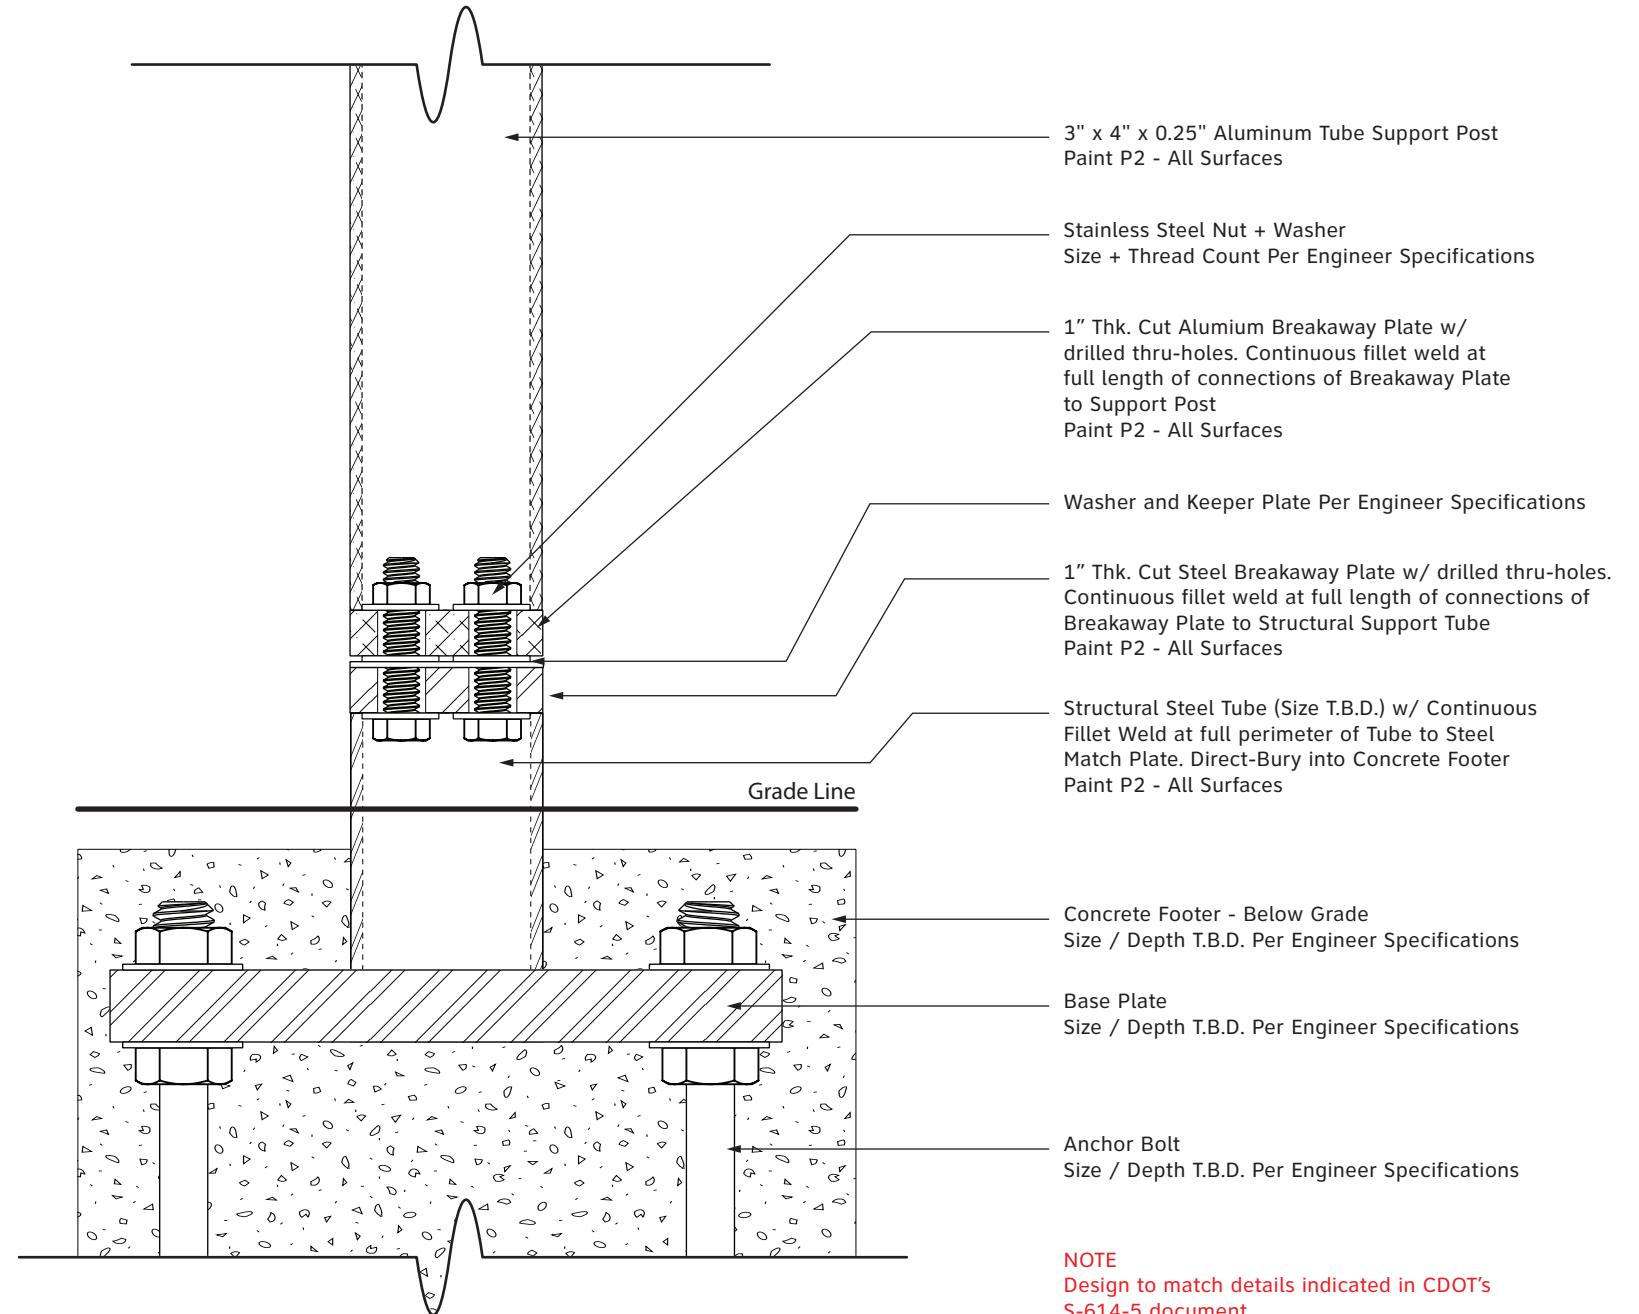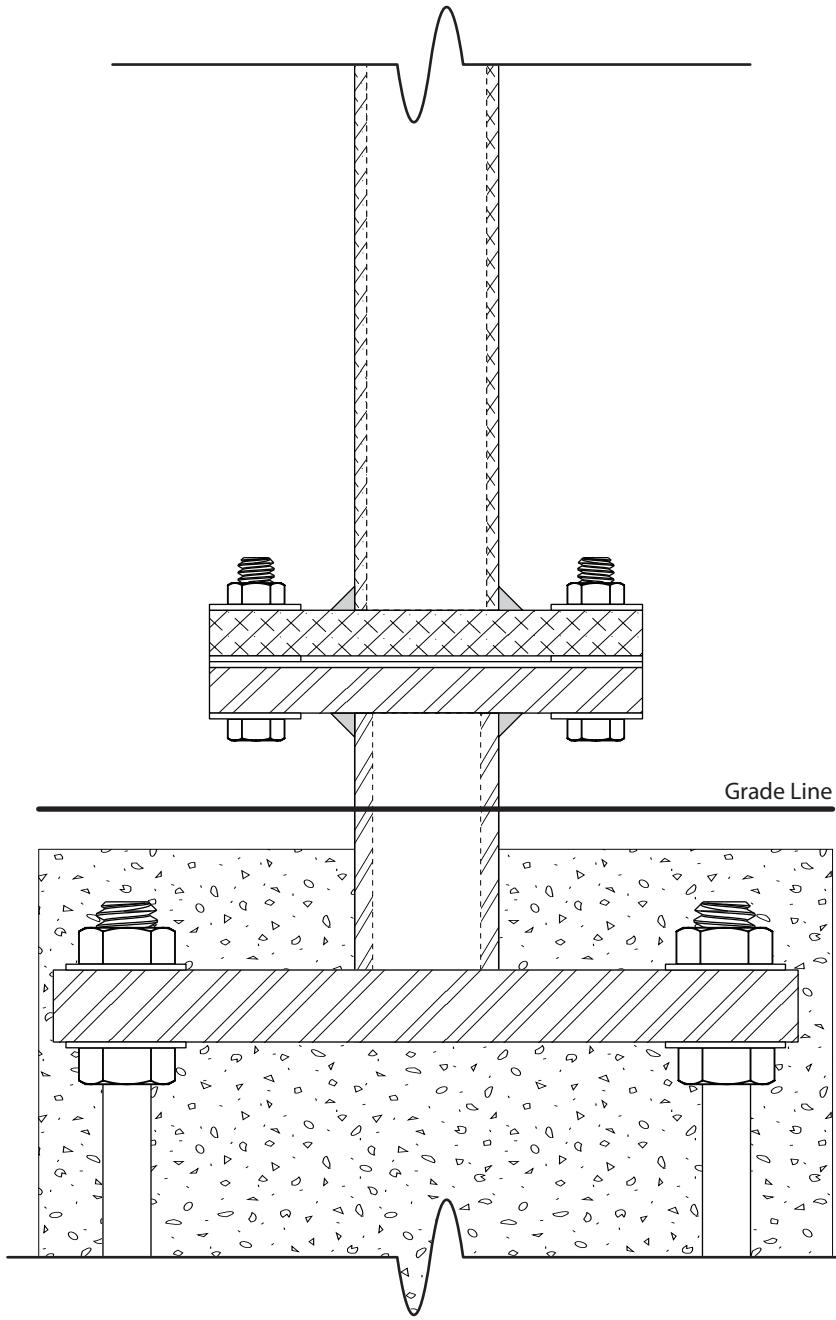

- These drawings are intended to illustrate design intent only and are not for construction. All final engineering and conditions of the project are the responsibility of the fabricator. Shop drawings by the fabricator must be submitted for approval, prior to proceeding with fabrication.
- The quality of fit and finish on the final product must meet or exceed the requirements of these design intent documents. Any variations to design, materials, or fabrication methods must be approved by the Owner.
- Colors shown are for reference only and are subject to the limitations of the printing process. Refer to referenced color systems contained within these drawings for actual specifications.
- Scaled examples shown are for reference only, and do not necessarily reflect actual site conditions. Detailed site surveys are required prior to fabrication and installation.
- Messages shown in these drawings are for general reference only. Refer to message schedules for actual required messages.

Matthews Paint

■ P1: MP02016 Ebony Gold Met., satin
■ P2: MP58669 Sunset Silver Met., satin
■ P3: MP10359 Tonal Blue
■ P4: MP33653 Black Stallion, satin

Digital Print

■ D1: PMS#2322C Brown
■ D2: PMS#117C Gold
■ D3: PMS#2607C Purple
■ D4: PMS#7690C Blue

City of Cañon City

CLIENT

Pedestrian Wayfinding Signage

PROJECT

26 August 2019

DOCUMENT ISSUE


E.1a Section Drawing

SHEET TITLE

10

SHEET NUMBER

- These drawings are intended to illustrate design intent only and are not for construction. All final engineering and conditions of the project are the responsibility of the fabricator. Shop drawings by the fabricator must be submitted for approval, prior to proceeding with fabrication.
- The quality of fit and finish on the final product must meet or exceed the requirements of these design intent documents. Any variations to design, materials, or fabrication methods must be approved by the Owner.
- Colors shown are for reference only and are subject to the limitations of the printing process. Refer to referenced color systems contained within these drawings for actual specifications.
- Scaled examples shown are for reference only, and do not necessarily reflect actual site conditions. Detailed site surveys are required prior to fabrication and installation.
- Messages shown in these drawings are for general reference only. Refer to message schedules for actual required messages.

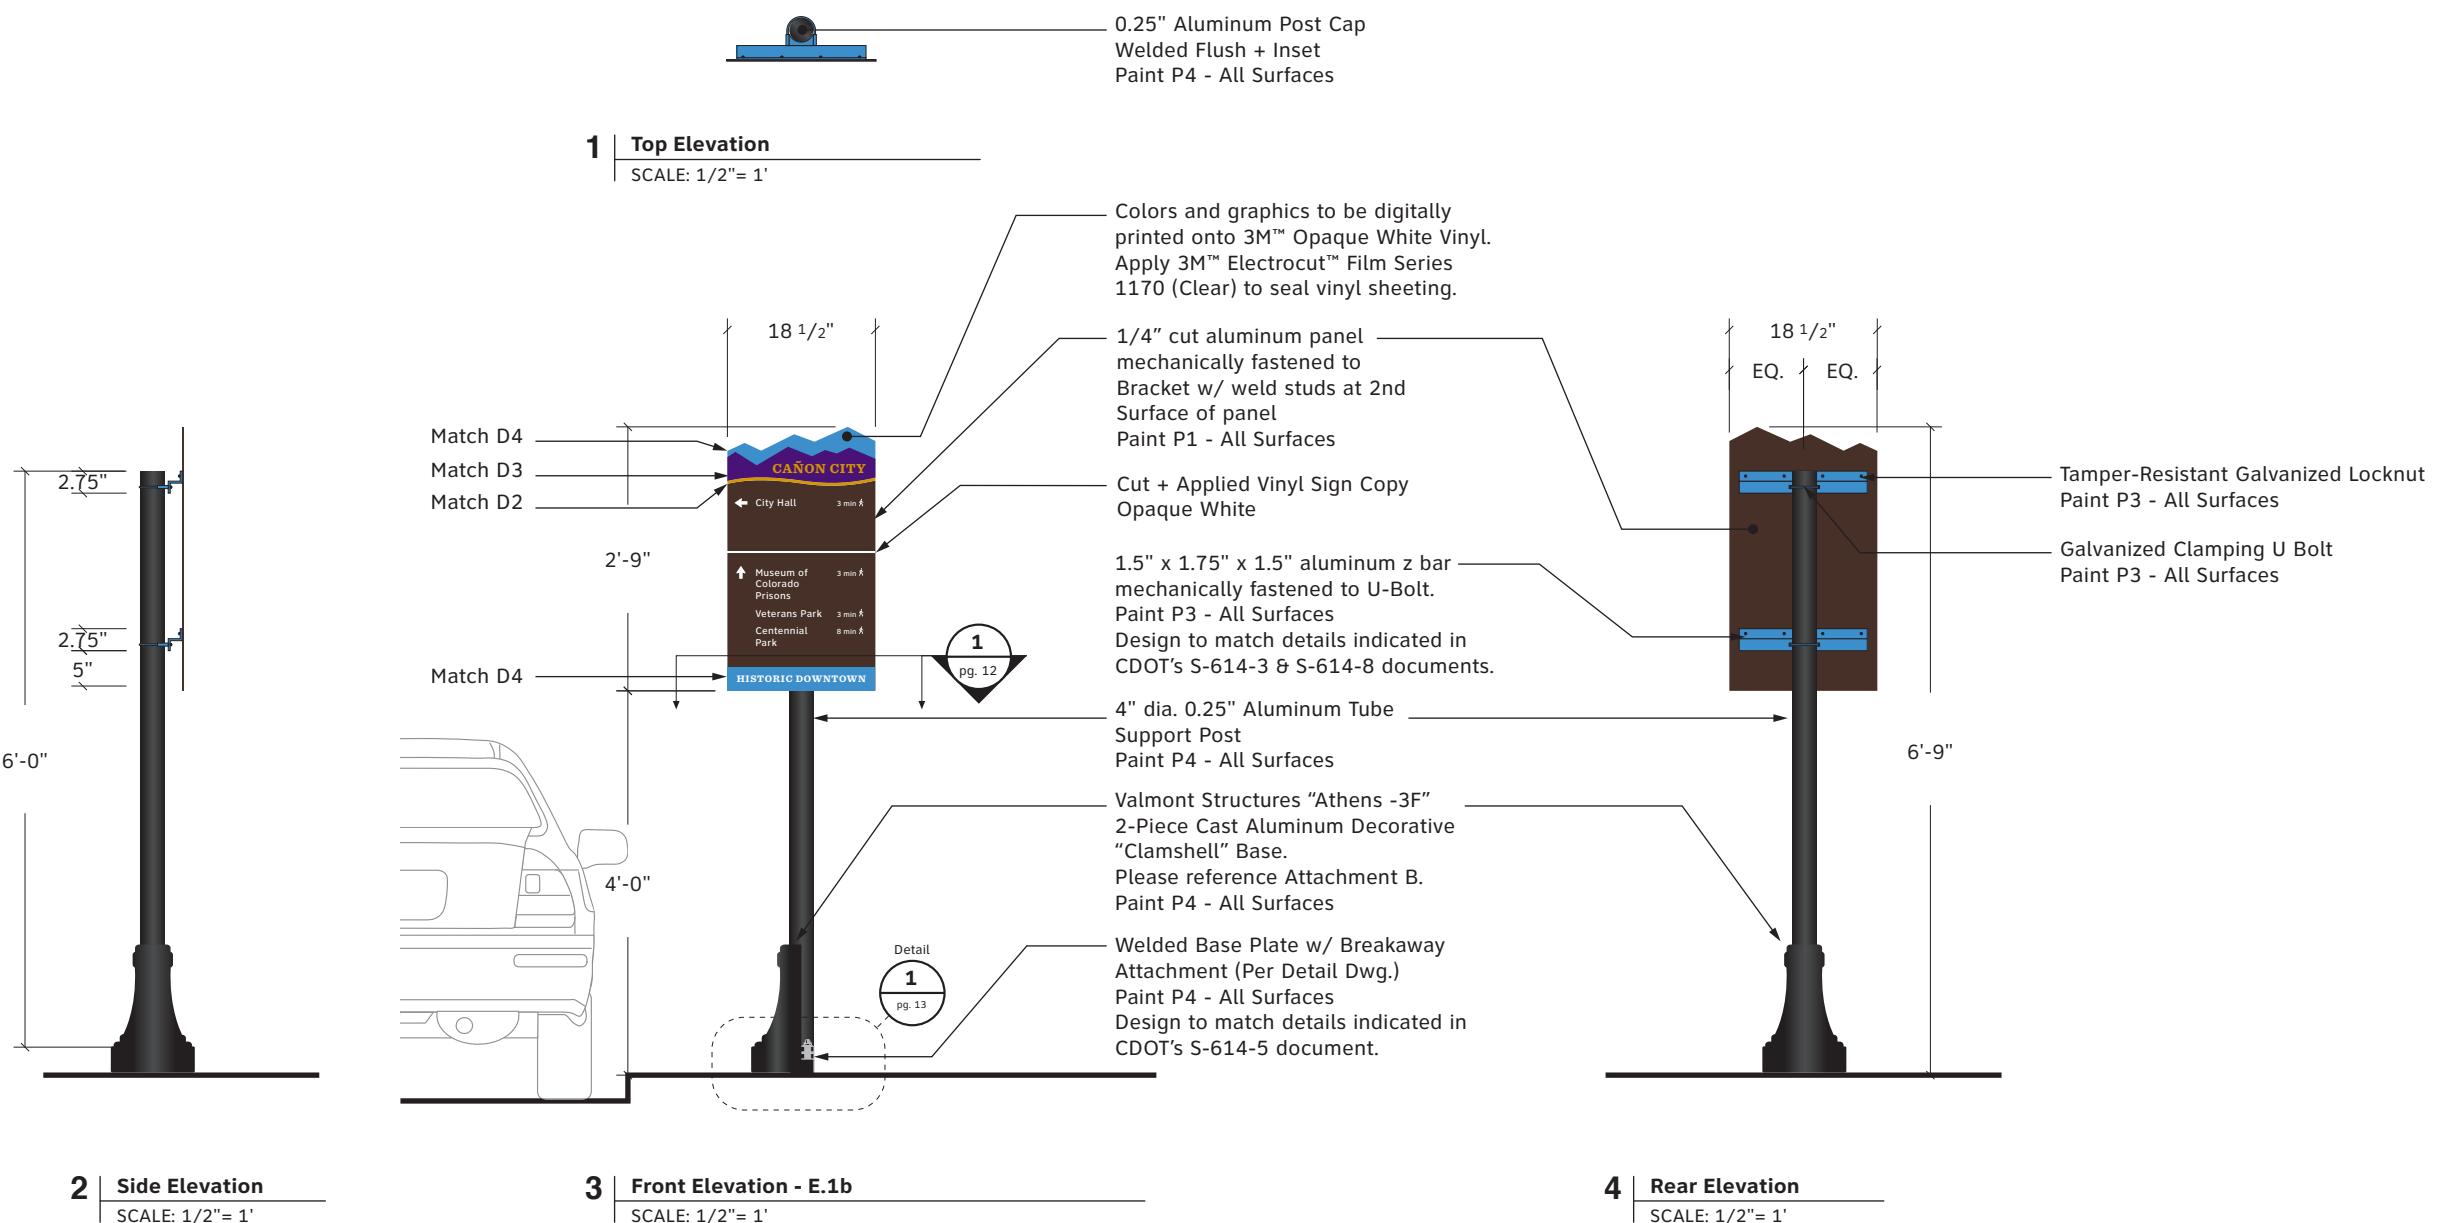

TANGRAM DESIGN,LLC | 878 SANTA FE DRIVE, UNIT 1, DENVER, COLORADO 80204 | (303) 777-8878

Matthews Paint

- P1: MP02016 Ebony Gold Met., satin
- P2: MP58669 Sunset Silver Met., satin
- P3: MP10359 Tonal Blue
- P4: MP33653 Black Stallion, satin

Digital Print

- D1: PMS#2322C Brown
- D2: PMS#117C Gold
- D3: PMS#2607C Purple
- D4: PMS#7690C Blue


City of Cañon City
CLIENT

Pedestrian Wayfinding Signage
PROJECT

26 August 2019
DOCUMENT ISSUE

E.1b Pedestrian Directional
SHEET TITLE

11
SHEET NUMBER

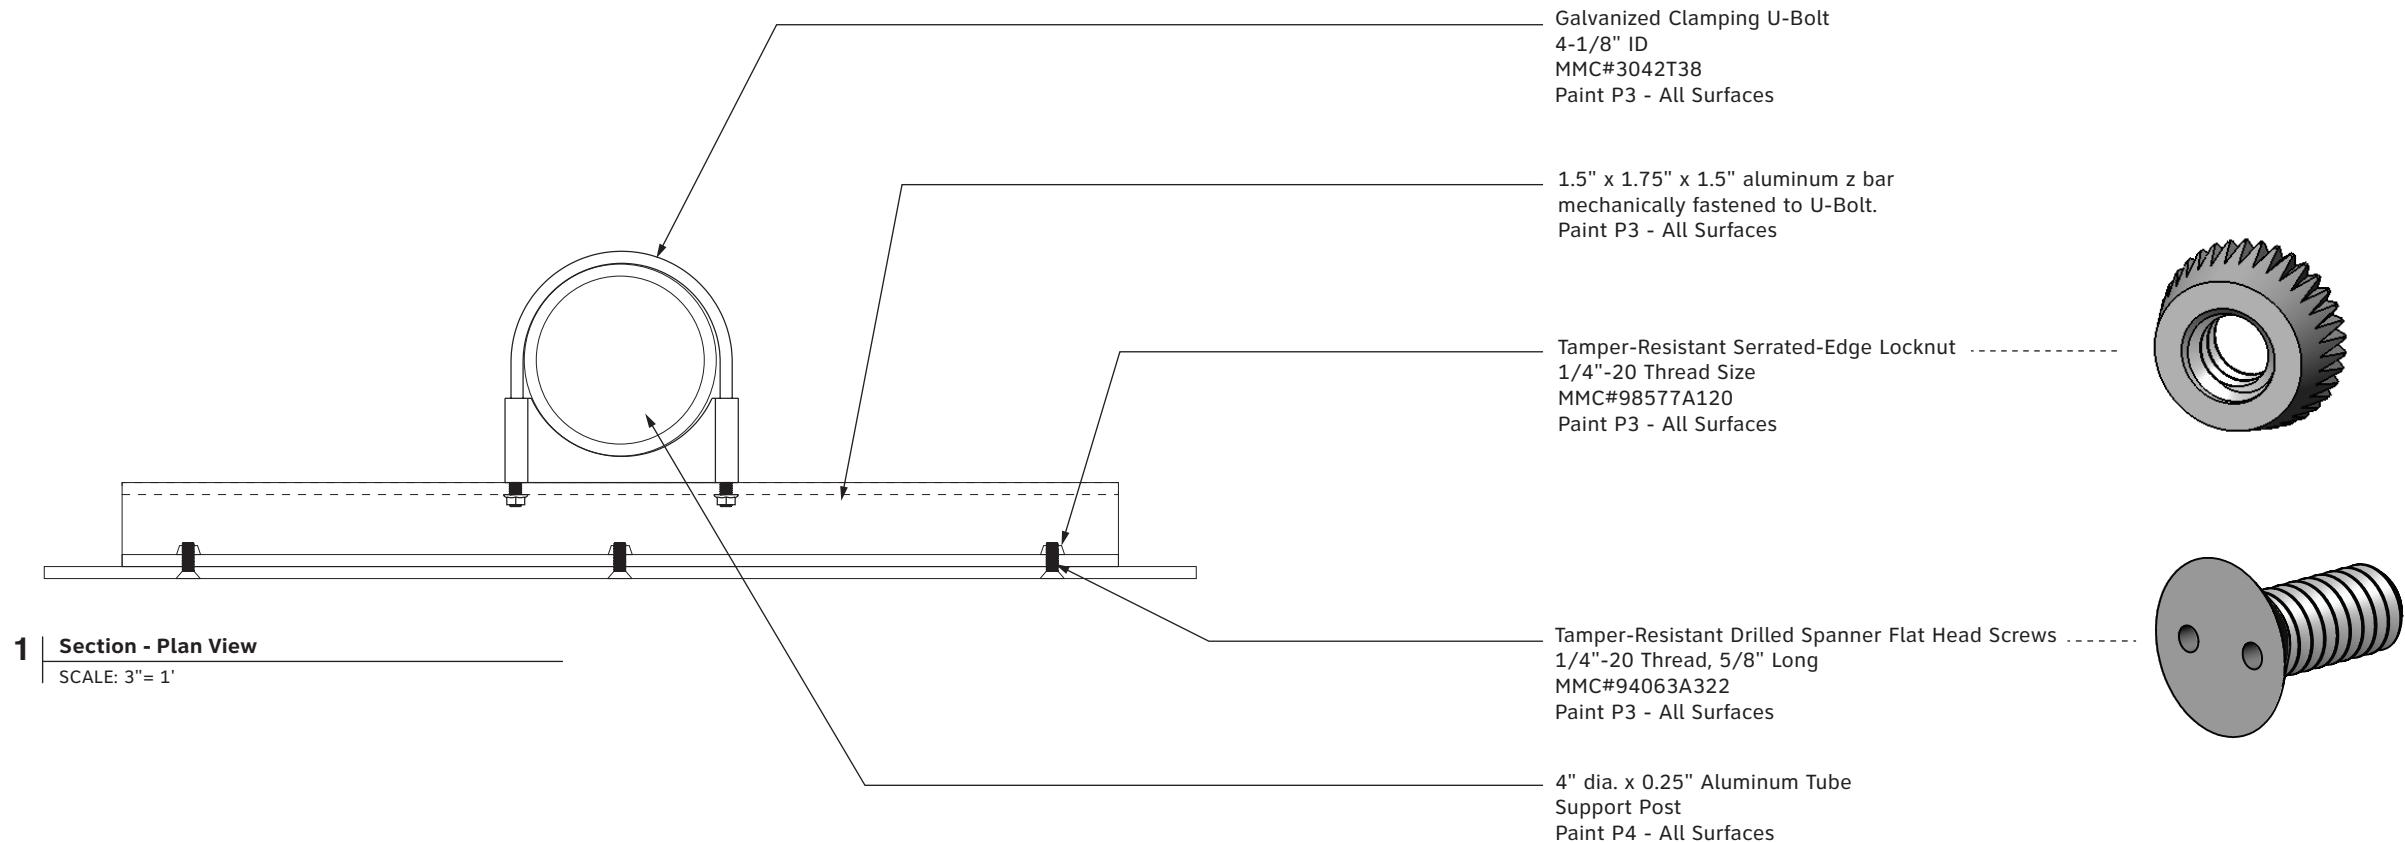


NOTE
Design to match details indicated in
CDOT's S-614-3 & S-614-8 documents.

TANGRAM DESIGN,LLC 878 SANTA FE DRIVE, UNIT 1, DENVER, COLORADO 80204 (303) 777-8878	City of Cañon City
	CLIENT
	Pedestrian Wayfinding Signage
	PROJECT
	26 August 2019
	DOCUMENT ISSUE
	E.1b Section Drawing
	SHEET TITLE
	12
	SHEET NUMBER


- These drawings are intended to illustrate design intent only and are not for construction. All final engineering and conditions of the project are the responsibility of the fabricator. Shop drawings by the fabricator must be submitted for approval, prior to proceeding with fabrication.
- The quality of fit and finish on the final product must meet or exceed the requirements of these design intent documents. Any variations to design, materials, or fabrication methods must be approved by the Owner.
- Colors shown are for reference only and are subject to the limitations of the printing process. Refer to referenced color systems contained within these drawings for actual specifications.
- Scaled examples shown are for reference only, and do not necessarily reflect actual site conditions. Detailed site surveys are required prior to fabrication and installation.
- Messages shown in these drawings are for general reference only. Refer to message schedules for actual required messages.

Matthews Paint
■ P1: MP02016 Ebony Gold Met., satin
■ P2: MP58669 Sunset Silver Met., satin
■ P3: MP10359 Tonal Blue
■ P4: MP33653 Black Stallion, satin

Digital Print
■ D1: PMS#2322C Brown
■ D2: PMS#117C Gold
■ D3: PMS#2607C Purple
■ D4: PMS#7690C Blue

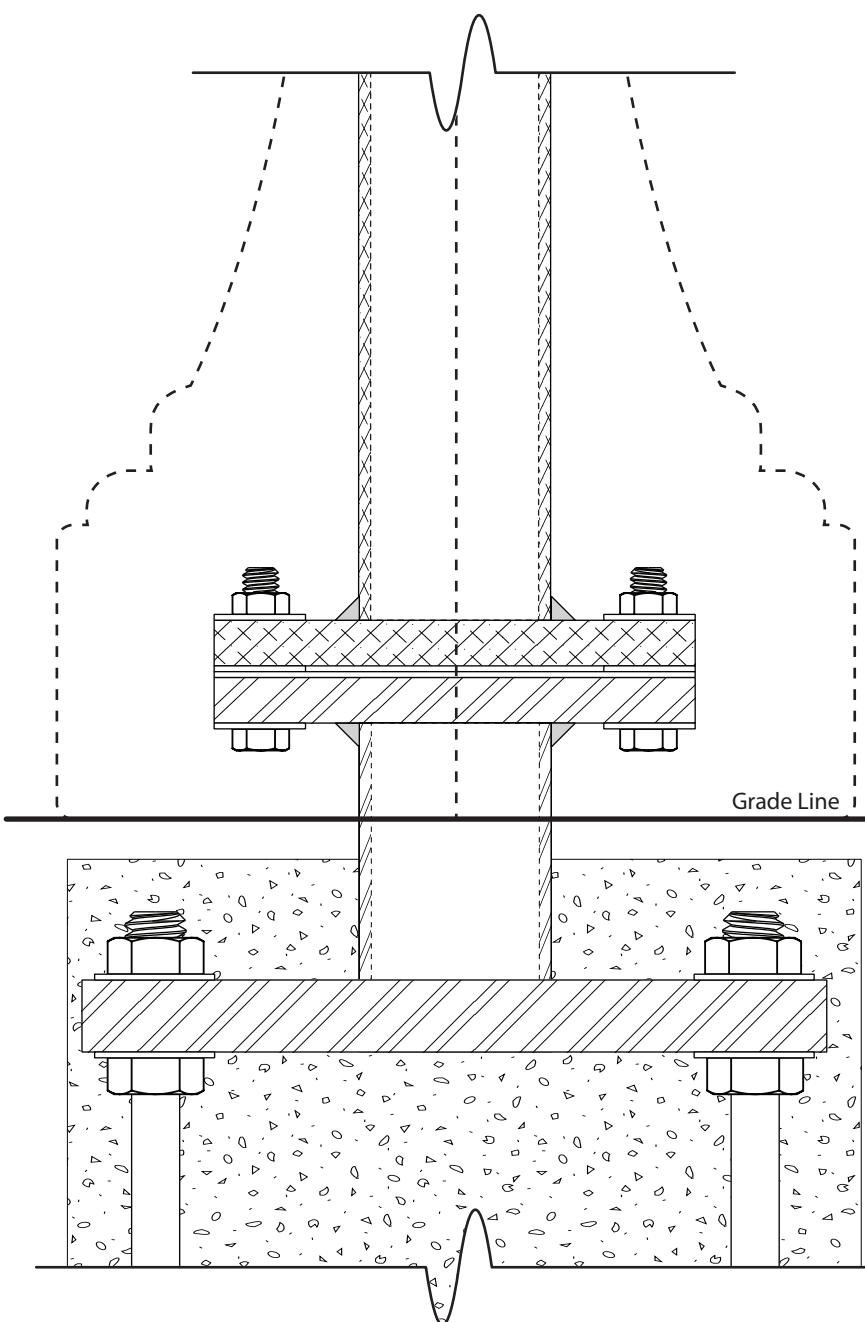

1 | Side Elevation - Construction Detail - Base / Footer Connection
SCALE: 3" = 1'

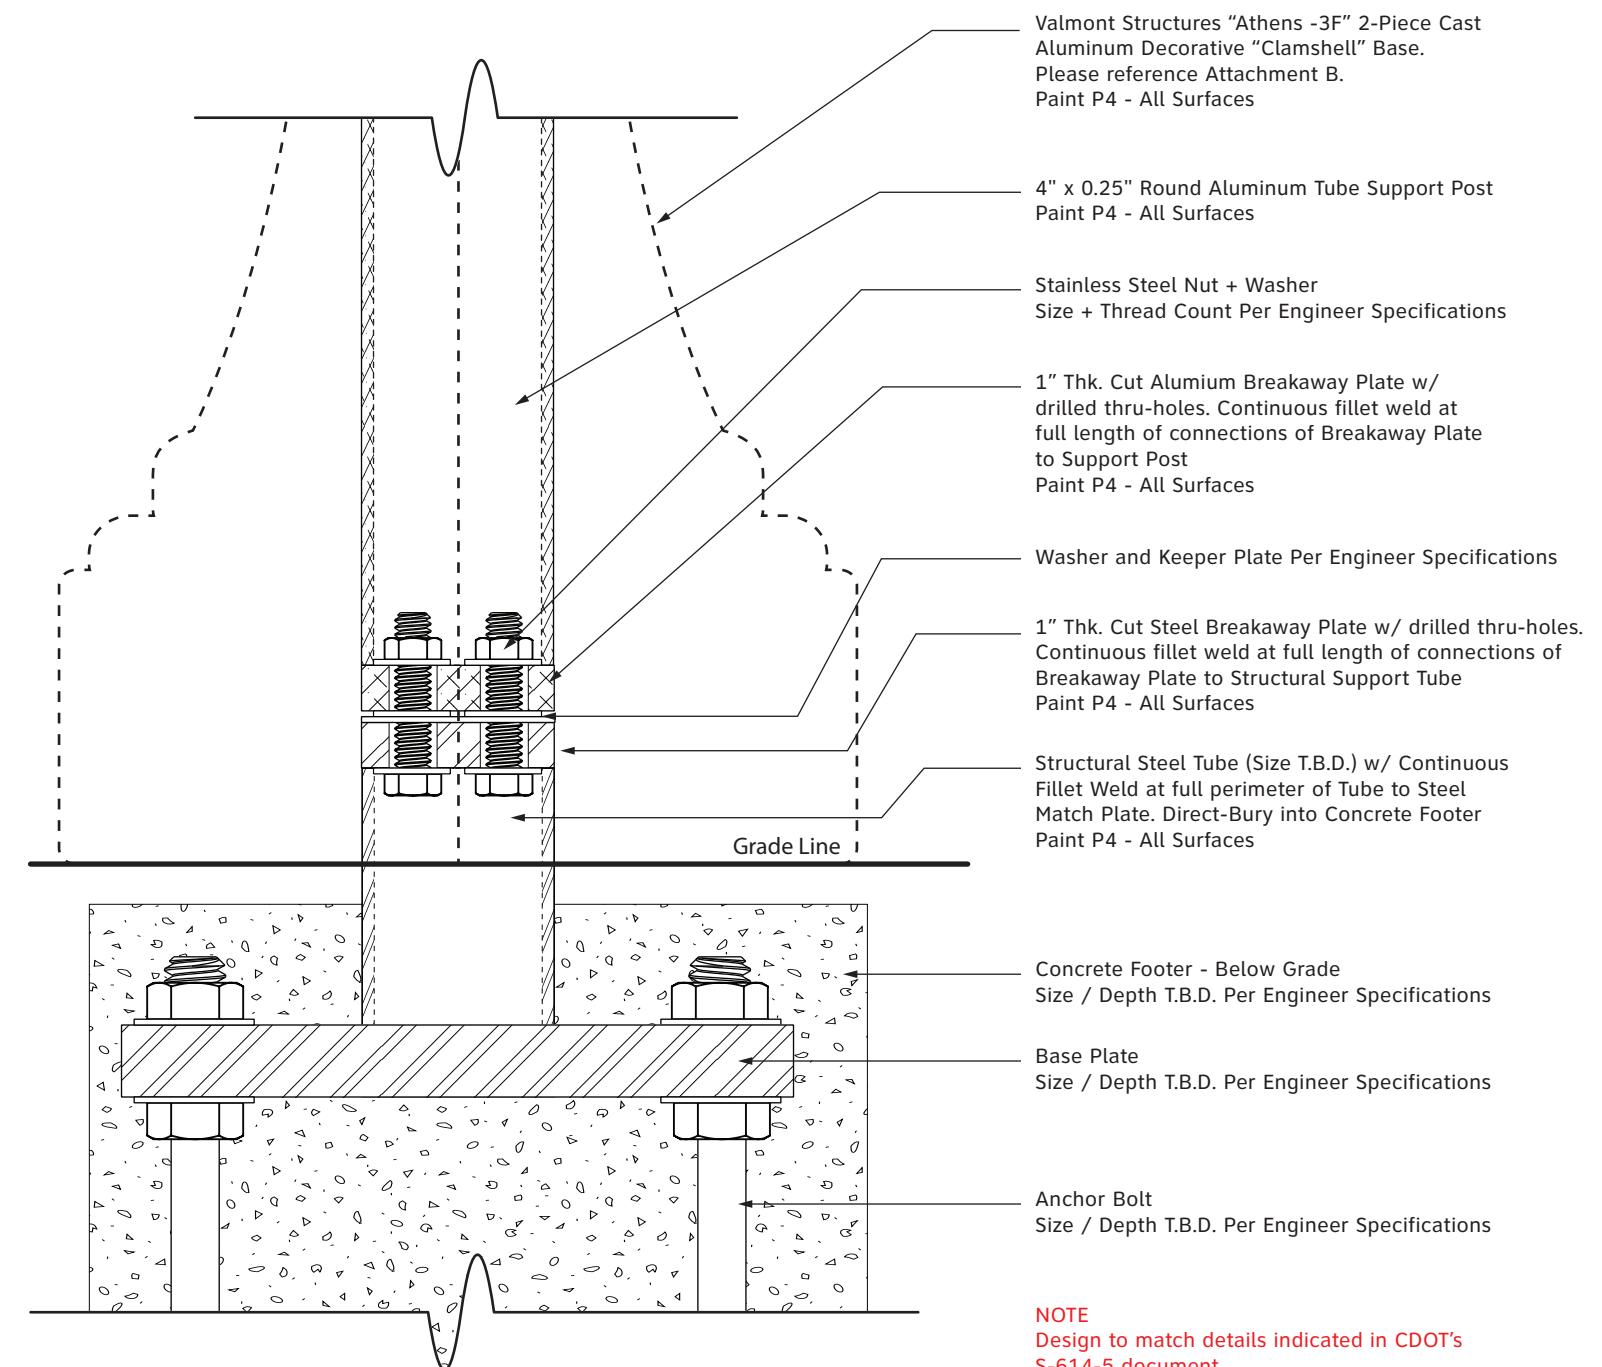

2 | Front Elevation - Construction Detail - Base / Footer Connection
SCALE: 3" = 1'

- These drawings are intended to illustrate design intent only and are not for construction. All final engineering and conditions of the project are the responsibility of the fabricator. Shop drawings by the fabricator must be submitted for approval, prior to proceeding with fabrication.
- The quality of fit and finish on the final product must meet or exceed the requirements of these design intent documents. Any variations to design, materials, or fabrication methods must be approved by the Owner.
- Colors shown are for reference only and are subject to the limitations of the printing process. Refer to referenced color systems contained within these drawings for actual specifications.
- Scaled examples shown are for reference only, and do not necessarily reflect actual site conditions. Detailed site surveys are required prior to fabrication and installation.
- Messages shown in these drawings are for general reference only. Refer to message schedules for actual required messages.

Matthews Paint

- P1: MP02016 Ebony Gold Met., satin
- P2: MP58669 Sunset Silver Met., satin
- P3: MP10359 Tonal Blue
- P4: MP33653 Black Stallion, satin

Digital Print

- D1: PMS#2322C Brown
- D2: PMS#117C Gold
- D3: PMS#2607C Purple
- D4: PMS#7690C Blue

City of Cañon City

CLIENT

Pedestrian Wayfinding Signage

PROJECT

26 August 2019


DOCUMENT ISSUE

E.1b Section Drawing

SHEET TITLE

13

SHEET NUMBER

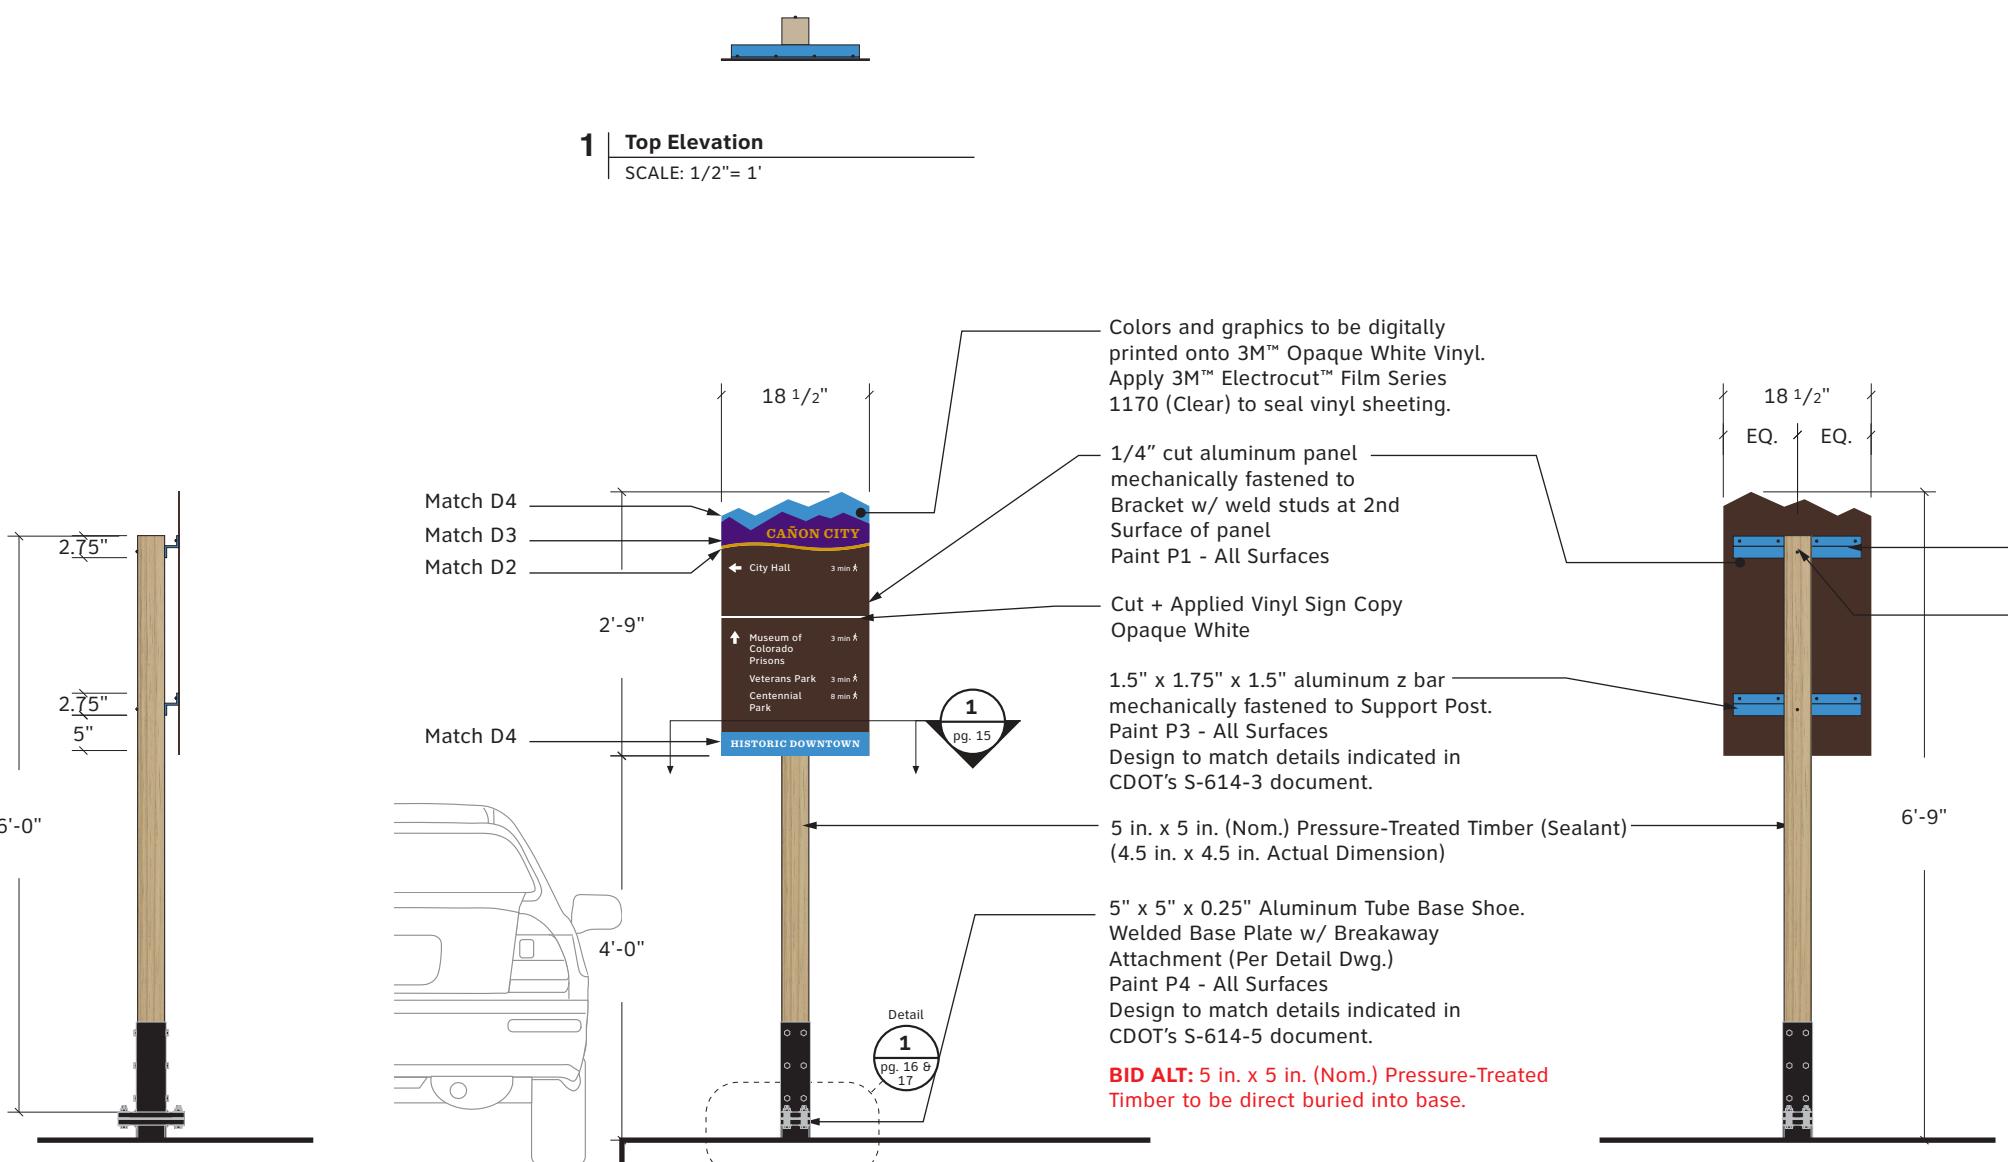

- These drawings are intended to illustrate design intent only and are not for construction. All final engineering and conditions of the project are the responsibility of the fabricator. Shop drawings by the fabricator must be submitted for approval, prior to proceeding with fabrication.
- The quality of fit and finish on the final product must meet or exceed the requirements of these design intent documents. Any variations to design, materials, or fabrication methods must be approved by the Owner.
- Colors shown are for reference only and are subject to the limitations of the printing process. Refer to referenced color systems contained within these drawings for actual specifications.
- Scaled examples shown are for reference only, and do not necessarily reflect actual site conditions. Detailed site surveys are required prior to fabrication and installation.
- Messages shown in these drawings are for general reference only. Refer to message schedules for actual required messages.

Matthews Paint
 ■ P1: MP02016 Ebony Gold Met., satin
 ■ P2: MP58669 Sunset Silver Met., satin
 ■ P3: MP10359 Tonal Blue
 ■ P4: MP33653 Black Stallion, satin

Digital Print
 ■ D1: PMS#2322C Brown
 ■ D2: PMS#117C Gold
 ■ D3: PMS#2607C Purple
 ■ D4: PMS#7690C Blue




City of Cañon City
CLIENT

Pedestrian Wayfinding Signage
PROJECT

26 August 2019
DOCUMENT ISSUE

E.1c Pedestrian Directional
SHEET TITLE

14
SHEET NUMBER

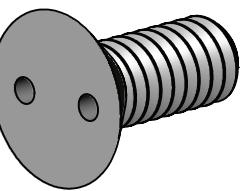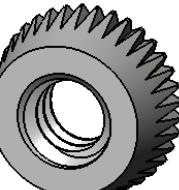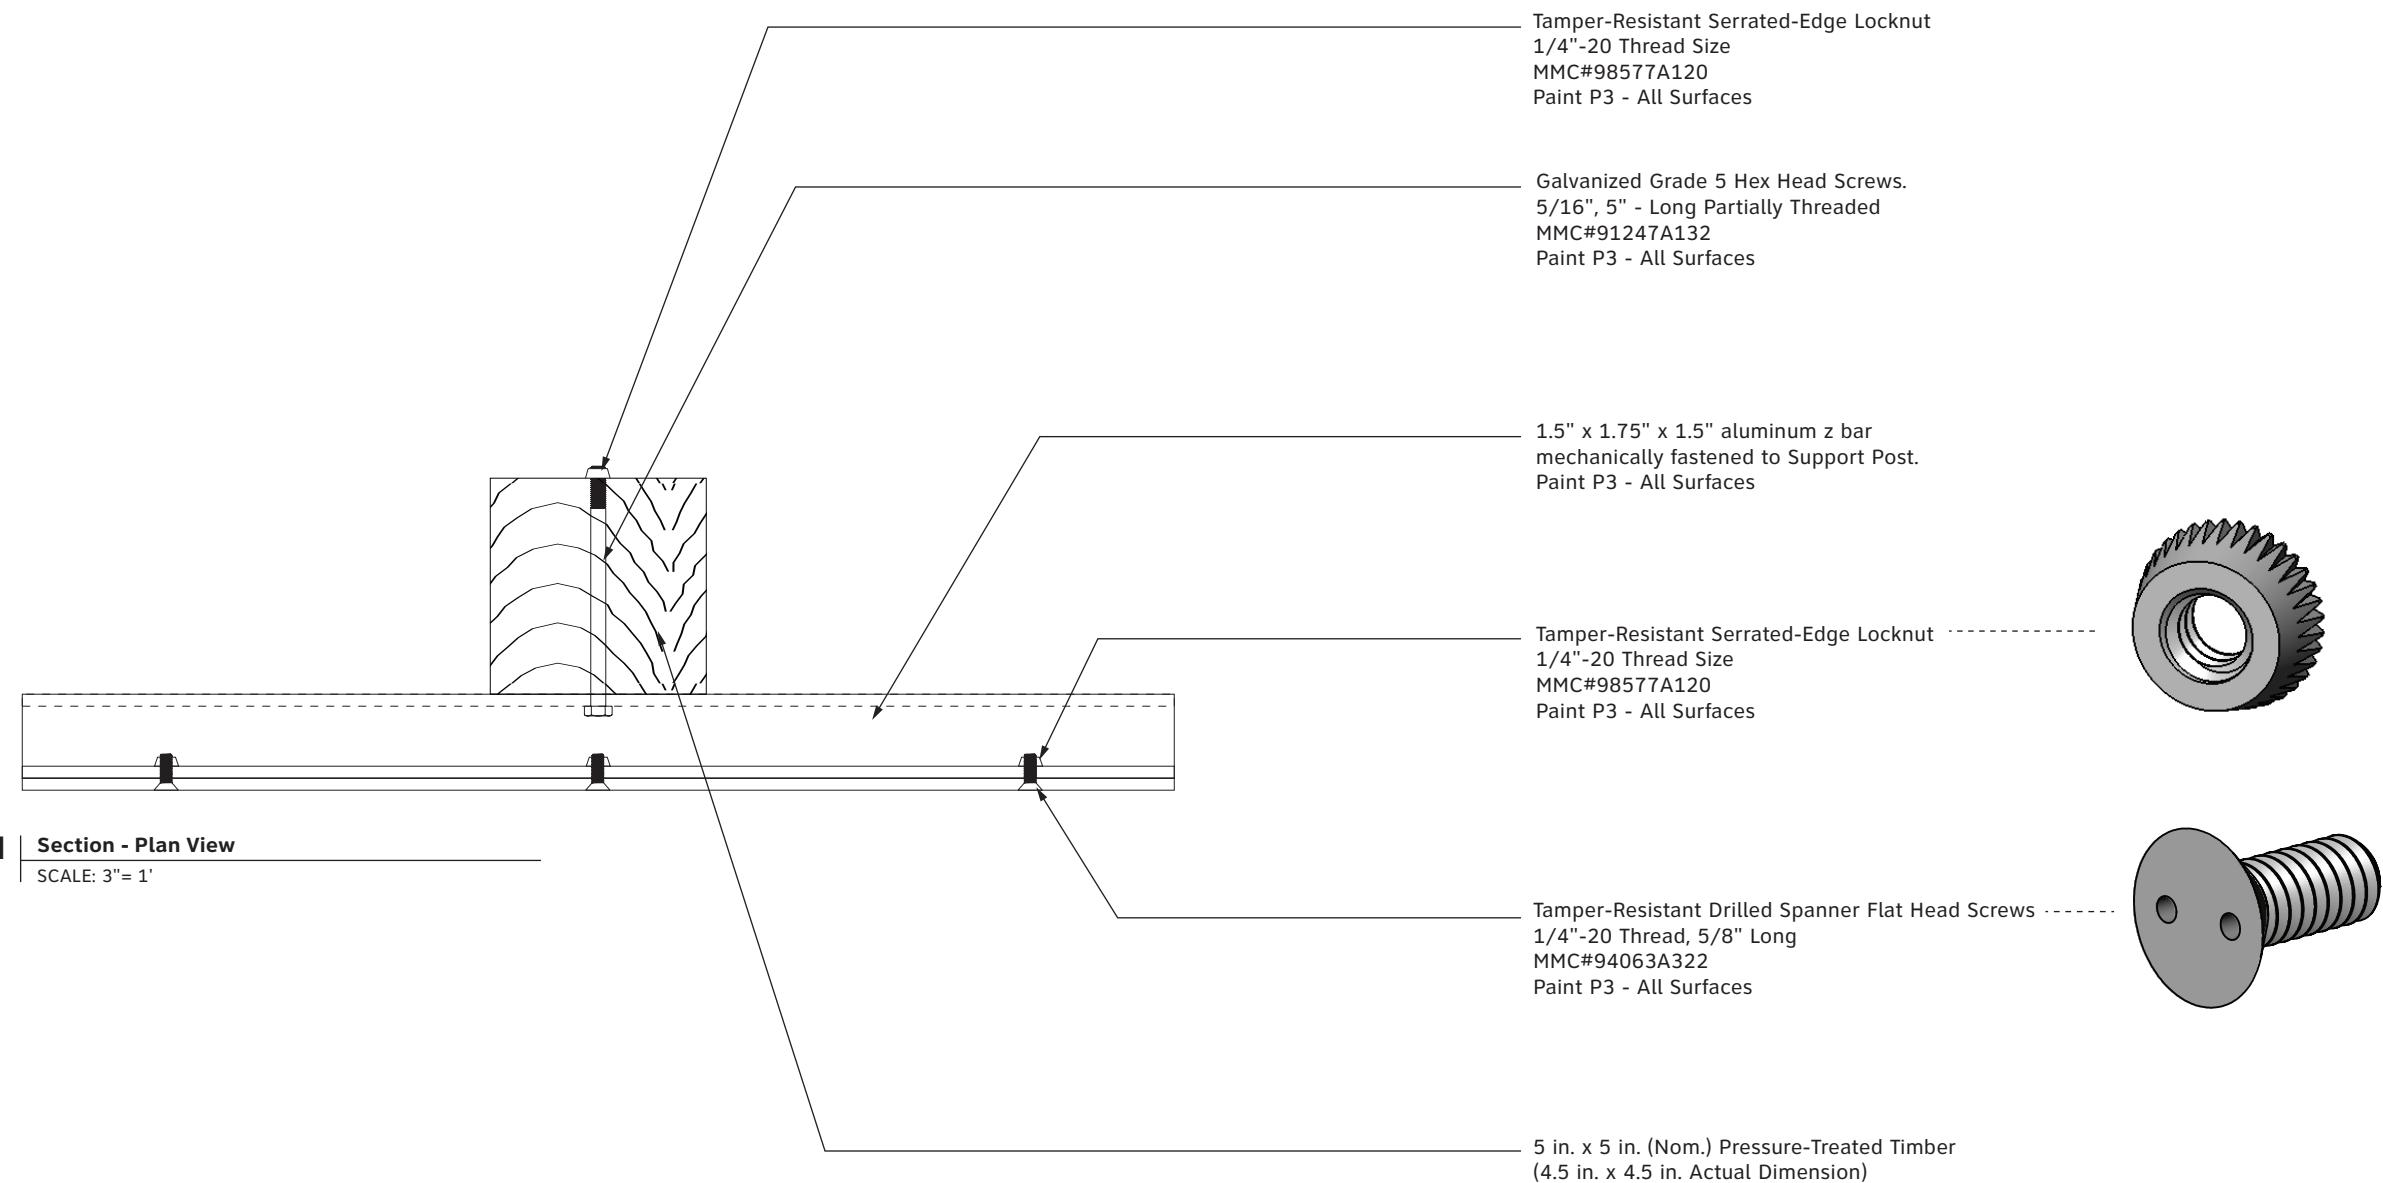

- These drawings are intended to illustrate design intent only and are not for construction. All final engineering and conditions of the project are the responsibility of the fabricator. Shop drawings by the fabricator must be submitted for approval, prior to proceeding with fabrication.
- The quality of fit and finish on the final product must meet or exceed the requirements of these design intent documents. Any variations to design, materials, or fabrication methods must be approved by the Owner.
- Colors shown are for reference only and are subject to the limitations of the printing process. Refer to referenced color systems contained within these drawings for actual specifications.
- Scaled examples shown are for reference only, and do not necessarily reflect actual site conditions. Detailed site surveys are required prior to fabrication and installation.
- Messages shown in these drawings are for general reference only. Refer to message schedules for actual required messages.

Matthews Paint

- P1: MP02016 Ebony Gold Met., satin
- P2: MP58669 Sunset Silver Met., satin
- P3: MP10359 Tonal Blue
- P4: MP33653 Black Stallion, satin

Digital Print

- D1: PMS#2322C Brown
- D2: PMS#117C Gold
- D3: PMS#2607C Purple
- D4: PMS#7690C Blue

City of Cañon City

CLIENT

Pedestrian Wayfinding Signage

PROJECT

26 August 2019


DOCUMENT ISSUE

E.1c Section Drawing


SHEET TITLE

15

SHEET NUMBER

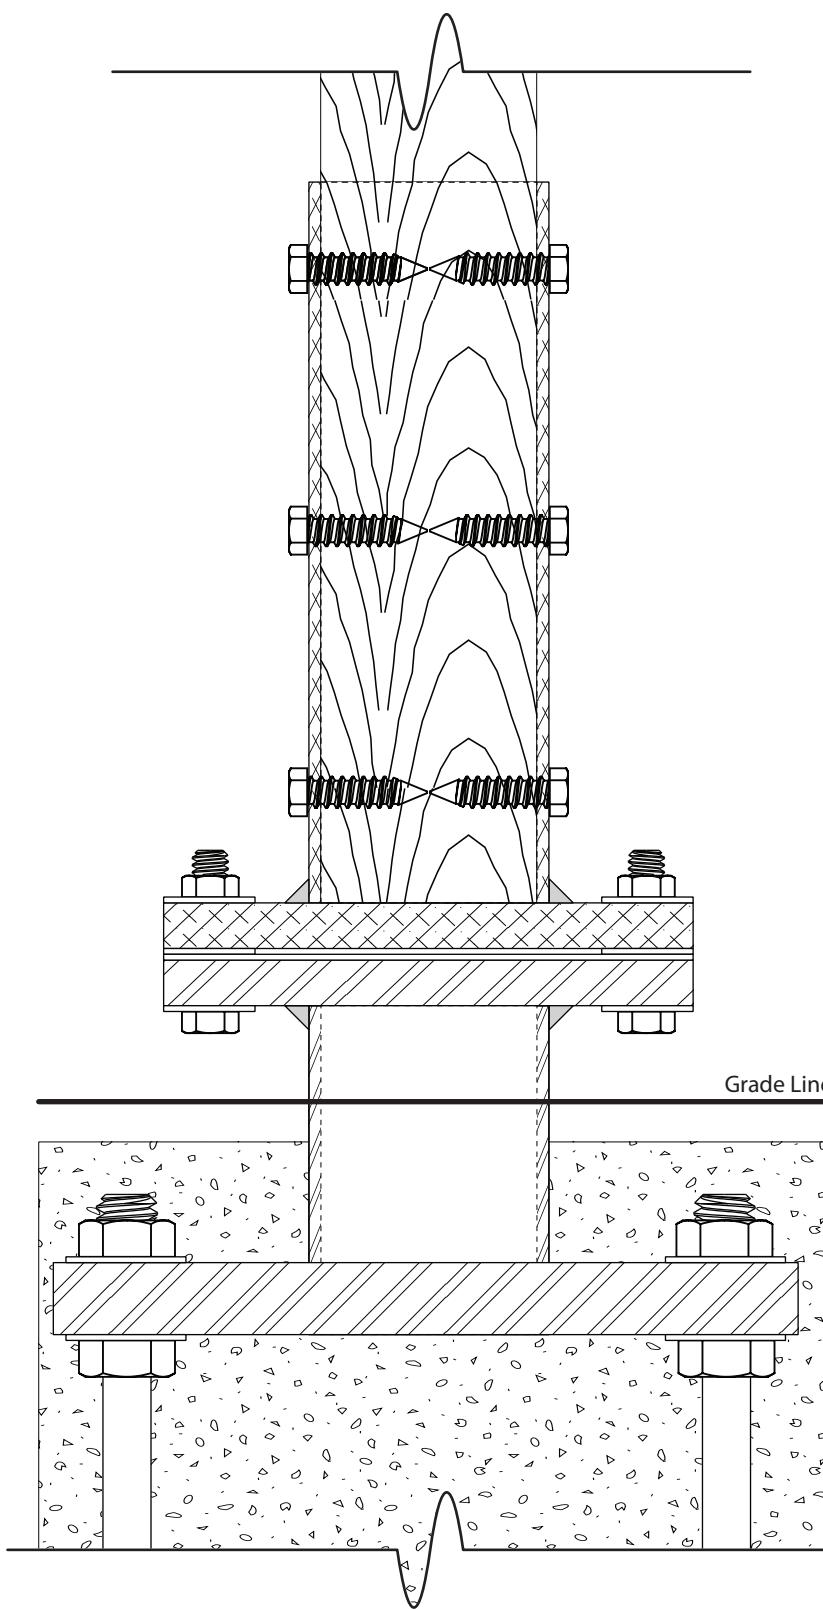

1 | Side Elevation - Construction Detail - Base / Footer Connection
SCALE: 3" = 1'

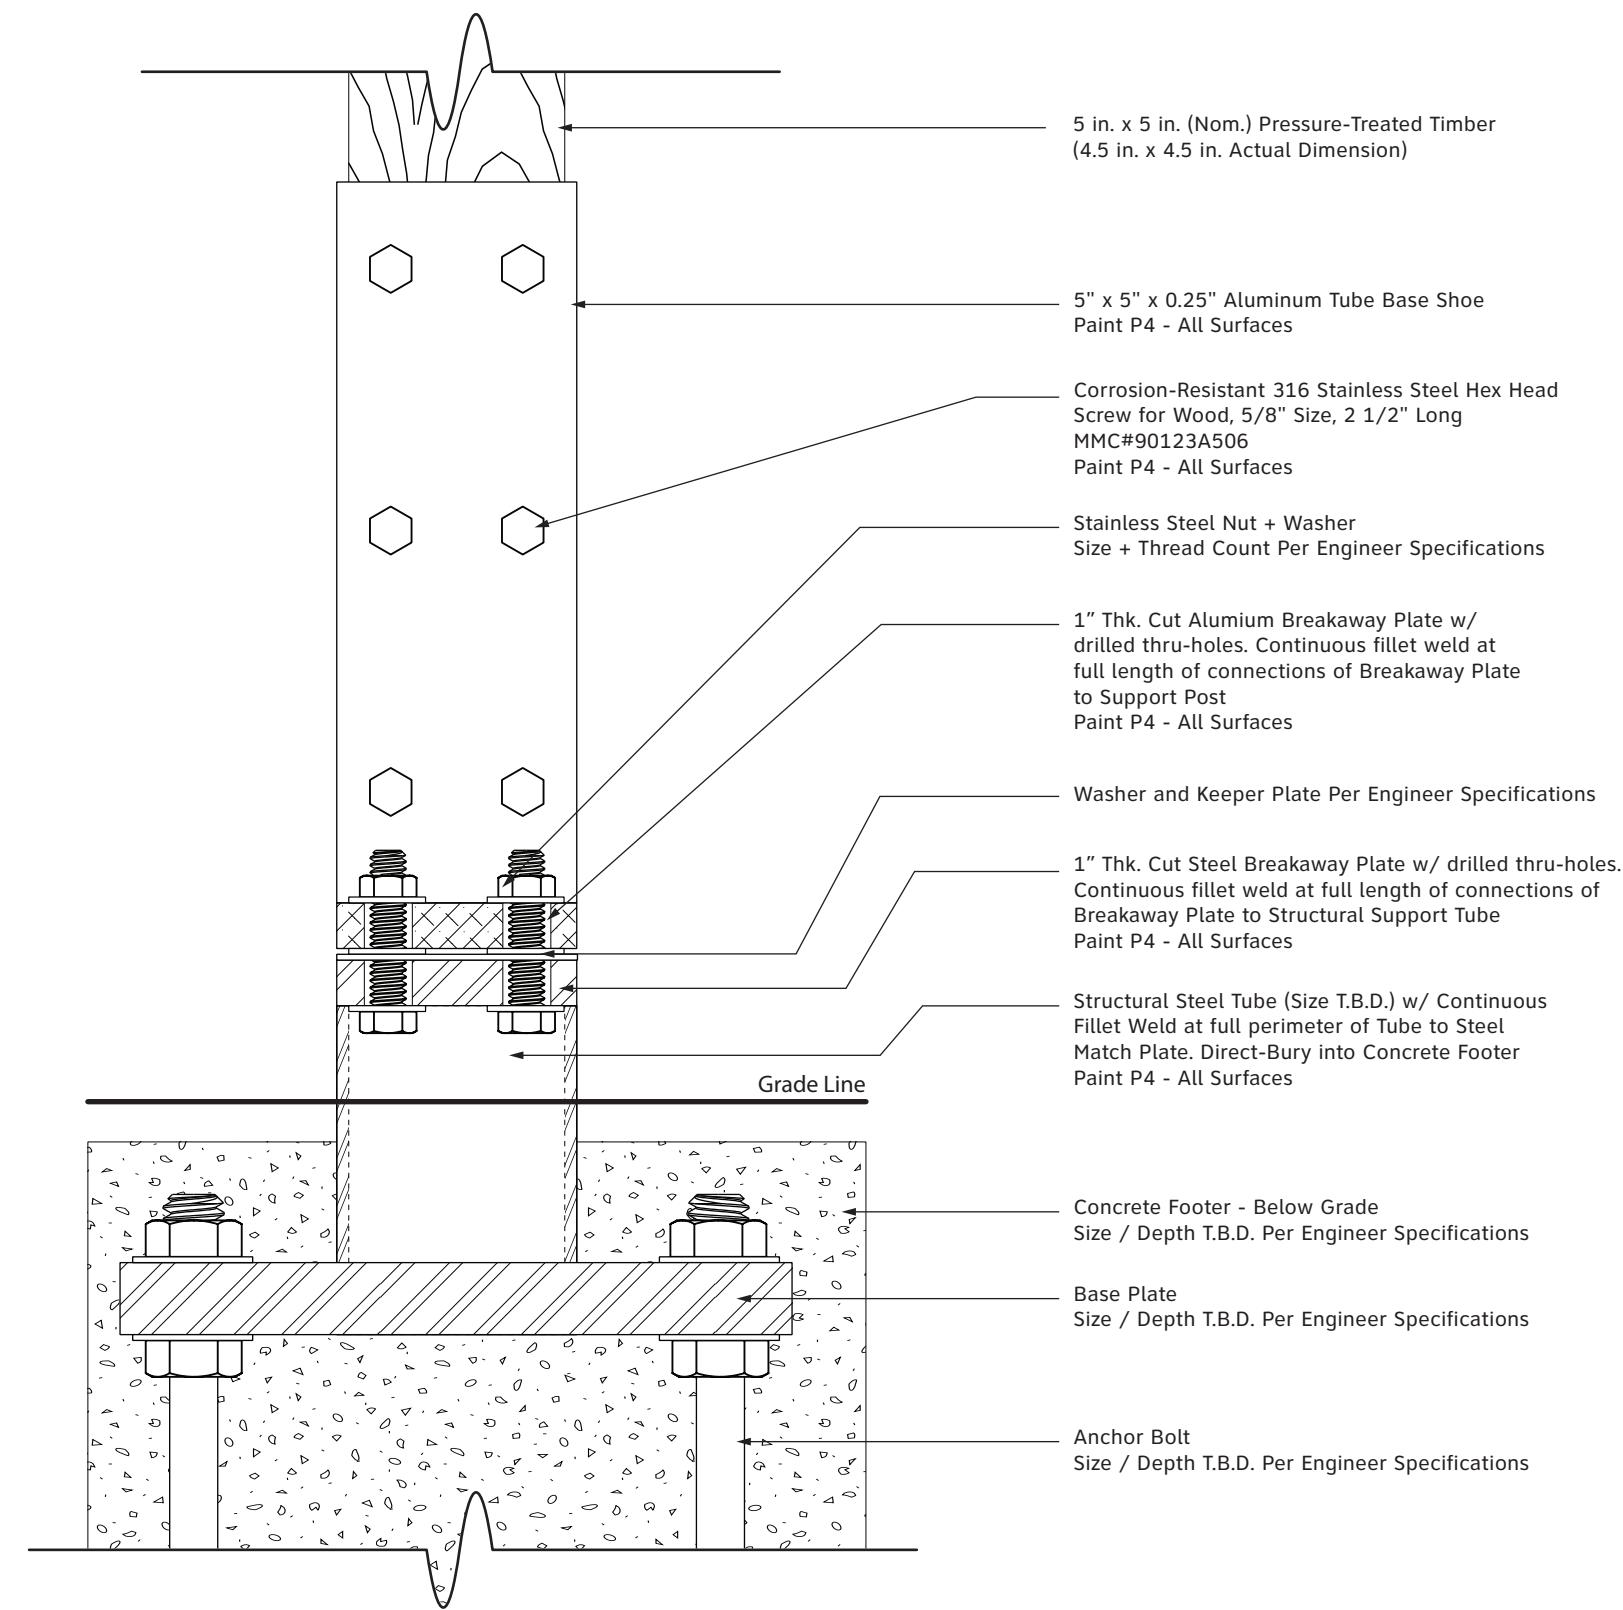

2 | Front Elevation - Construction Detail - Base / Footer Connection
SCALE: 3" = 1'

- These drawings are intended to illustrate design intent only and are not for construction. All final engineering and conditions of the project are the responsibility of the fabricator. Shop drawings by the fabricator must be submitted for approval, prior to proceeding with fabrication.
- The quality of fit and finish on the final product must meet or exceed the requirements of these design intent documents. Any variations to design, materials, or fabrication methods must be approved by the Owner.
- Colors shown are for reference only and are subject to the limitations of the printing process. Refer to referenced color systems contained within these drawings for actual specifications.
- Scaled examples shown are for reference only, and do not necessarily reflect actual site conditions. Detailed site surveys are required prior to fabrication and installation.
- Messages shown in these drawings are for general reference only. Refer to message schedules for actual required messages.

Matthews Paint

- P1: MP02016 Ebony Gold Met., satin
- P2: MP58669 Sunset Silver Met., satin
- P3: MP10359 Tonal Blue
- P4: MP33653 Black Stallion, satin

Digital Print

- D1: PMS#2322C Brown
- D2: PMS#117C Gold
- D3: PMS#2607C Purple
- D4: PMS#7690C Blue


City of Cañon City
CLIENT

Pedestrian Wayfinding Signage
PROJECT


26 August 2019
DOCUMENT ISSUE

E.1c Section Drawing

SHEET TITLE

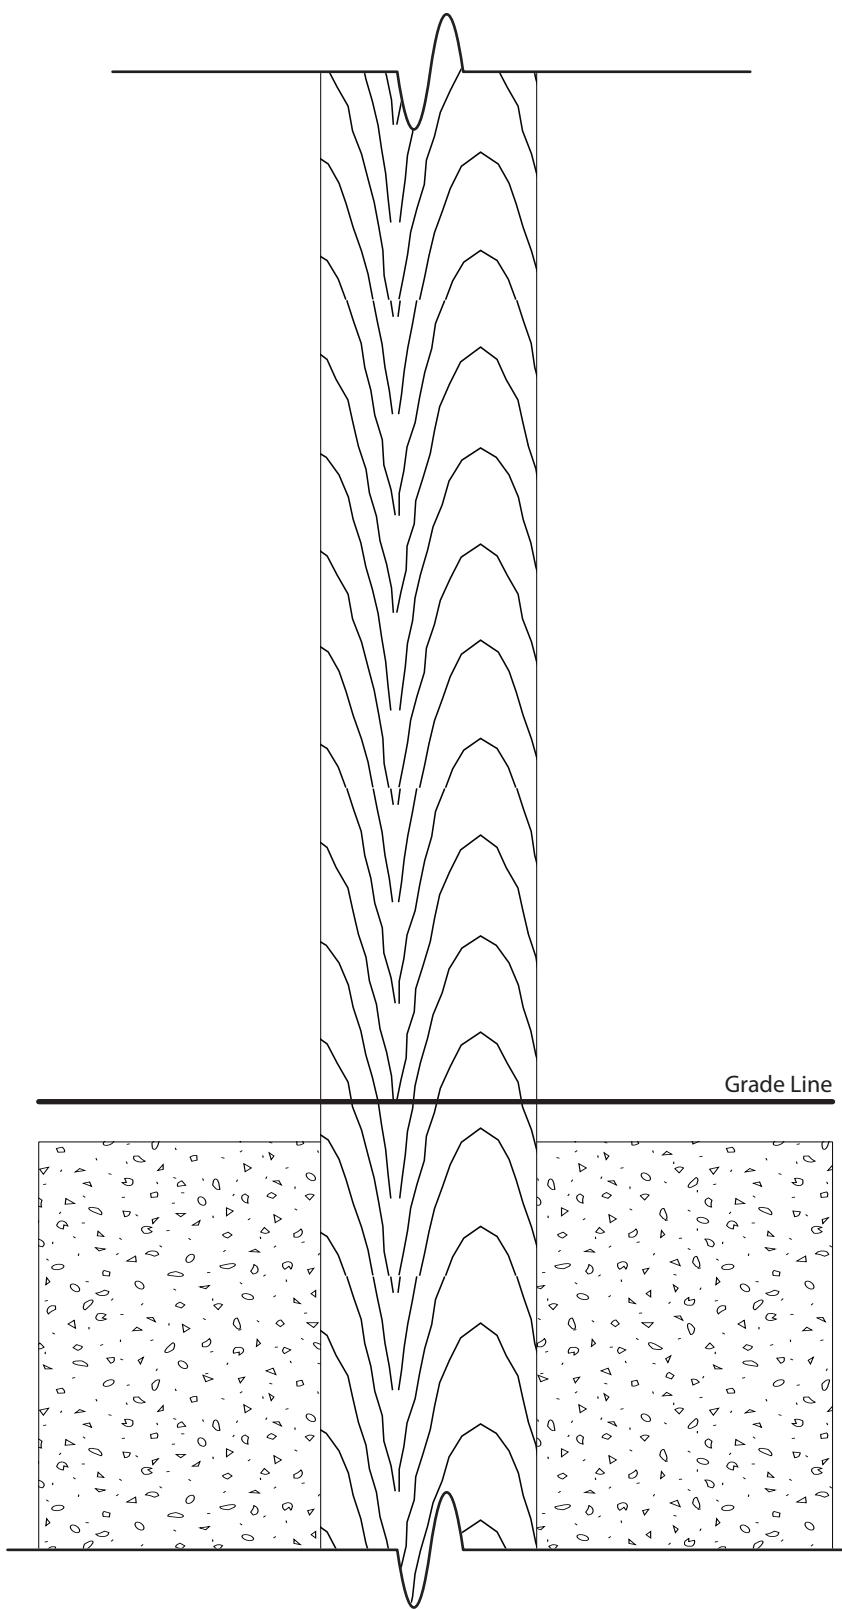

1 | Side Elevation - Construction Detail - Base / Footer Connection
SCALE: 3"= 1'

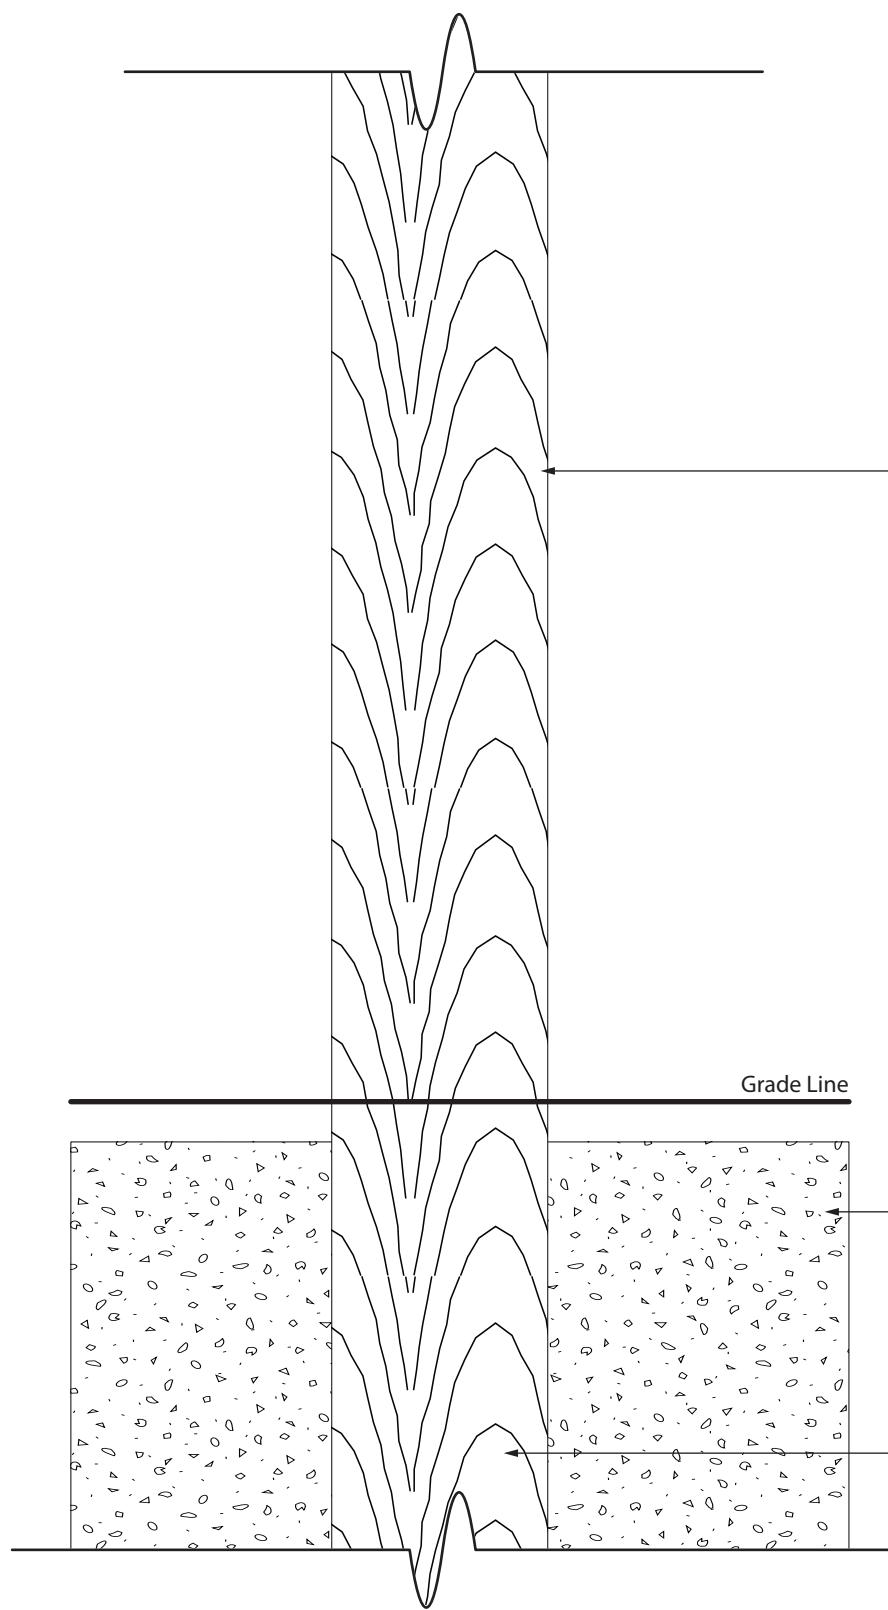

2 | Front Elevation - Construction Detail - Base / Footer Connection
SCALE: 3"= 1'

BID ALT: 5 in. x 5 in. (Nom.)
Pressure-Treated Timber to
be direct buried into base.

5 in. x 5 in. (Nom.) Pressure-Treated Timber
(4.5 in. x 4.5 in. Actual Dimension)

TANGRAM DESIGN,LLC | 878 SANTA FE DRIVE, UNIT 1, DENVER, COLORADO 80204 | (303) 777-8878

- These drawings are intended to illustrate design intent only and are not for construction. All final engineering and conditions of the project are the responsibility of the fabricator. Shop drawings by the fabricator must be submitted for approval, prior to proceeding with fabrication.
- The quality of fit and finish on the final product must meet or exceed the requirements of these design intent documents. Any variations to design, materials, or fabrication methods must be approved by the Owner.
- Colors shown are for reference only and are subject to the limitations of the printing process. Refer to referenced color systems contained within these drawings for actual specifications.
- Scaled examples shown are for reference only, and do not necessarily reflect actual site conditions. Detailed site surveys are required prior to fabrication and installation.
- Messages shown in these drawings are for general reference only. Refer to message schedules for actual required messages.

Matthews Paint

- P1: MP02016 Ebony Gold Met., satin
- P2: MP58669 Sunset Silver Met., satin
- P3: MP10359 Tonal Blue
- P4: MP33653 Black Stallion, satin

Digital Print

- D1: PMS#2322C Brown
- D2: PMS#117C Gold
- D3: PMS#2607C Purple
- D4: PMS#7690C Blue

City of Cañon City

CLIENT

Pedestrian Wayfinding Signage

PROJECT


26 August 2019

DOCUMENT ISSUE

E.1c BID ALT Section Drawing

SHEET TITLE

- These drawings are intended to illustrate design intent only and are not for construction. All final engineering and conditions of the project are the responsibility of the fabricator. Shop drawings by the fabricator must be submitted for approval, prior to proceeding with fabrication.
- The quality of fit and finish on the final product must meet or exceed the requirements of these design intent documents. Any variations to design, materials, or fabrication methods must be approved by the Owner.
- Colors shown are for reference only and are subject to the limitations of the printing process. Refer to referenced color systems contained within these drawings for actual specifications.
- Scaled examples shown are for reference only, and do not necessarily reflect actual site conditions. Detailed site surveys are required prior to fabrication and installation.
- Messages shown in these drawings are for general reference only. Refer to message schedules for actual required messages.

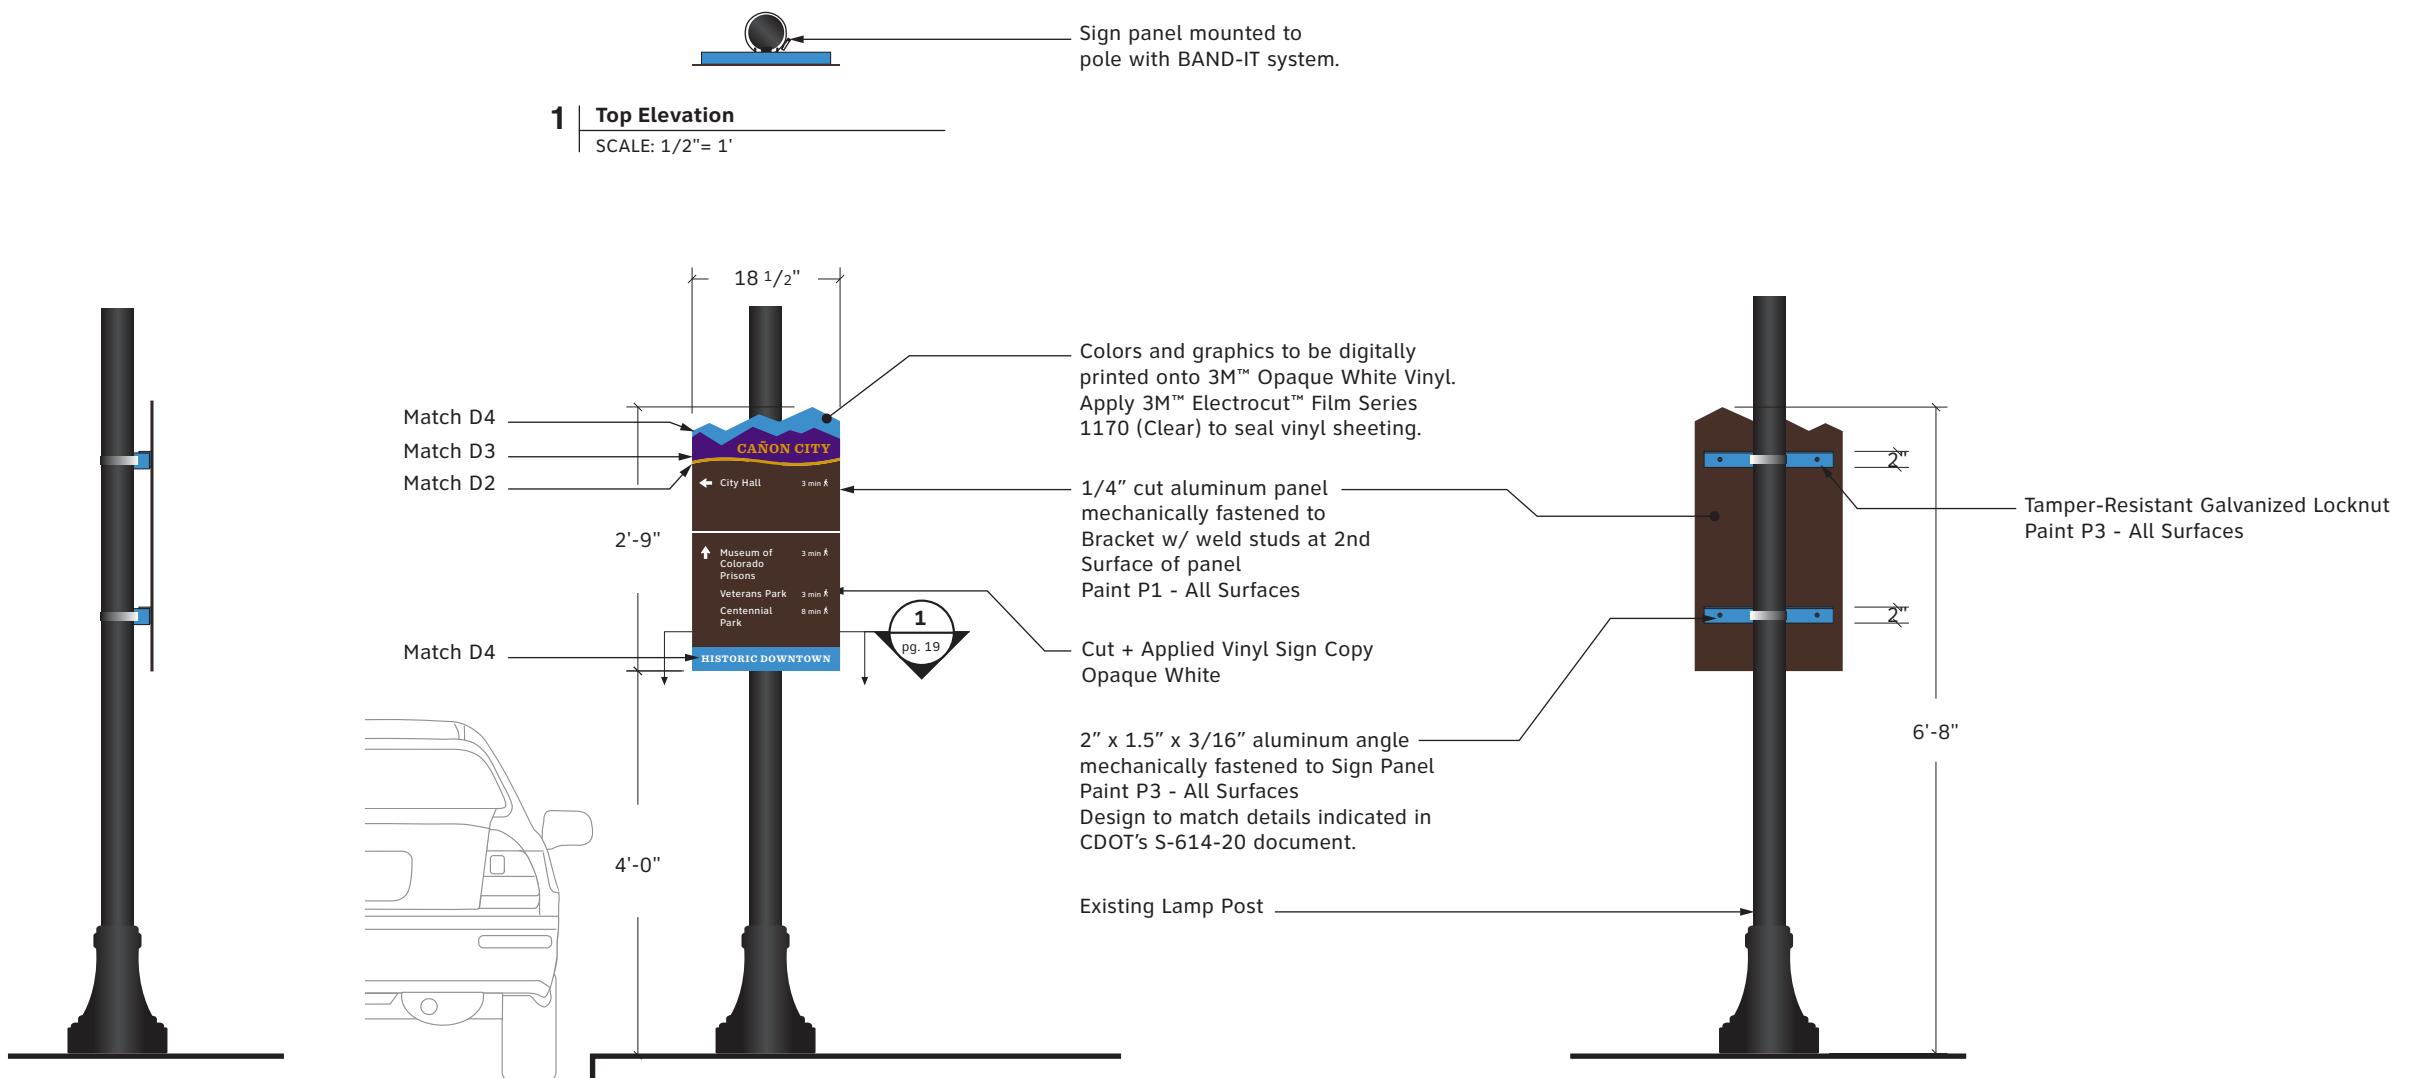

Digital Print

- D1: PMS#2322C Brown
- D2: PMS#117C Gold
- D3: PMS#2607C Purple
- D4: PMS#7690C Blue

City of Cañon City
CLIENT

Pedestrian Wayfinding Signage
PROJECT

26 August 2019
DOCUMENT ISSUE

E.2 Pedestrian Directional
SHEET TITLE

18
SHEET NUMBER

TANGRAM DESIGN, LLC | 878 SANTA FE DRIVE, UNIT 1, DENVER, COLORADO 80204 | (303) 777-8878

• These drawings are intended to illustrate design intent only and are not for construction. All final engineering and conditions of the project are the responsibility of the fabricator. Shop drawings by the fabricator must be submitted for approval, prior to proceeding with fabrication.

• The quality of fit and finish on the final product must meet or exceed the requirements of these design intent documents. Any variations to design, materials, or fabrication methods must be approved by the Owner.

• Colors shown are for reference only and are subject to the limitations of the printing process. Refer to referenced color systems contained within these drawings for actual specifications.

• Scaled examples shown are for reference only, and do not necessarily reflect actual site conditions. Detailed site surveys are required prior to fabrication and installation.

• Messages shown in these drawings are for general reference only. Refer to message schedules for actual required messages.

Matthews Paint

- P1: MP02016 Ebony Gold Met., satin
- P2: MP58669 Sunset Silver Met., satin
- P3: MP10359 Tonal Blue
- P4: MP33653 Black Stallion, satin

Digital Print

- D1: PMS#2322C Brown
- D2: PMS#117C Gold
- D3: PMS#2607C Purple
- D4: PMS#7690C Blue

City of Cañon City

CLIENT

Pedestrian Wayfinding Signage

PROJECT

26 August 2019


DOCUMENT ISSUE

E.2 Section Drawing

SHEET TITLE

19

SHEET NUMBER

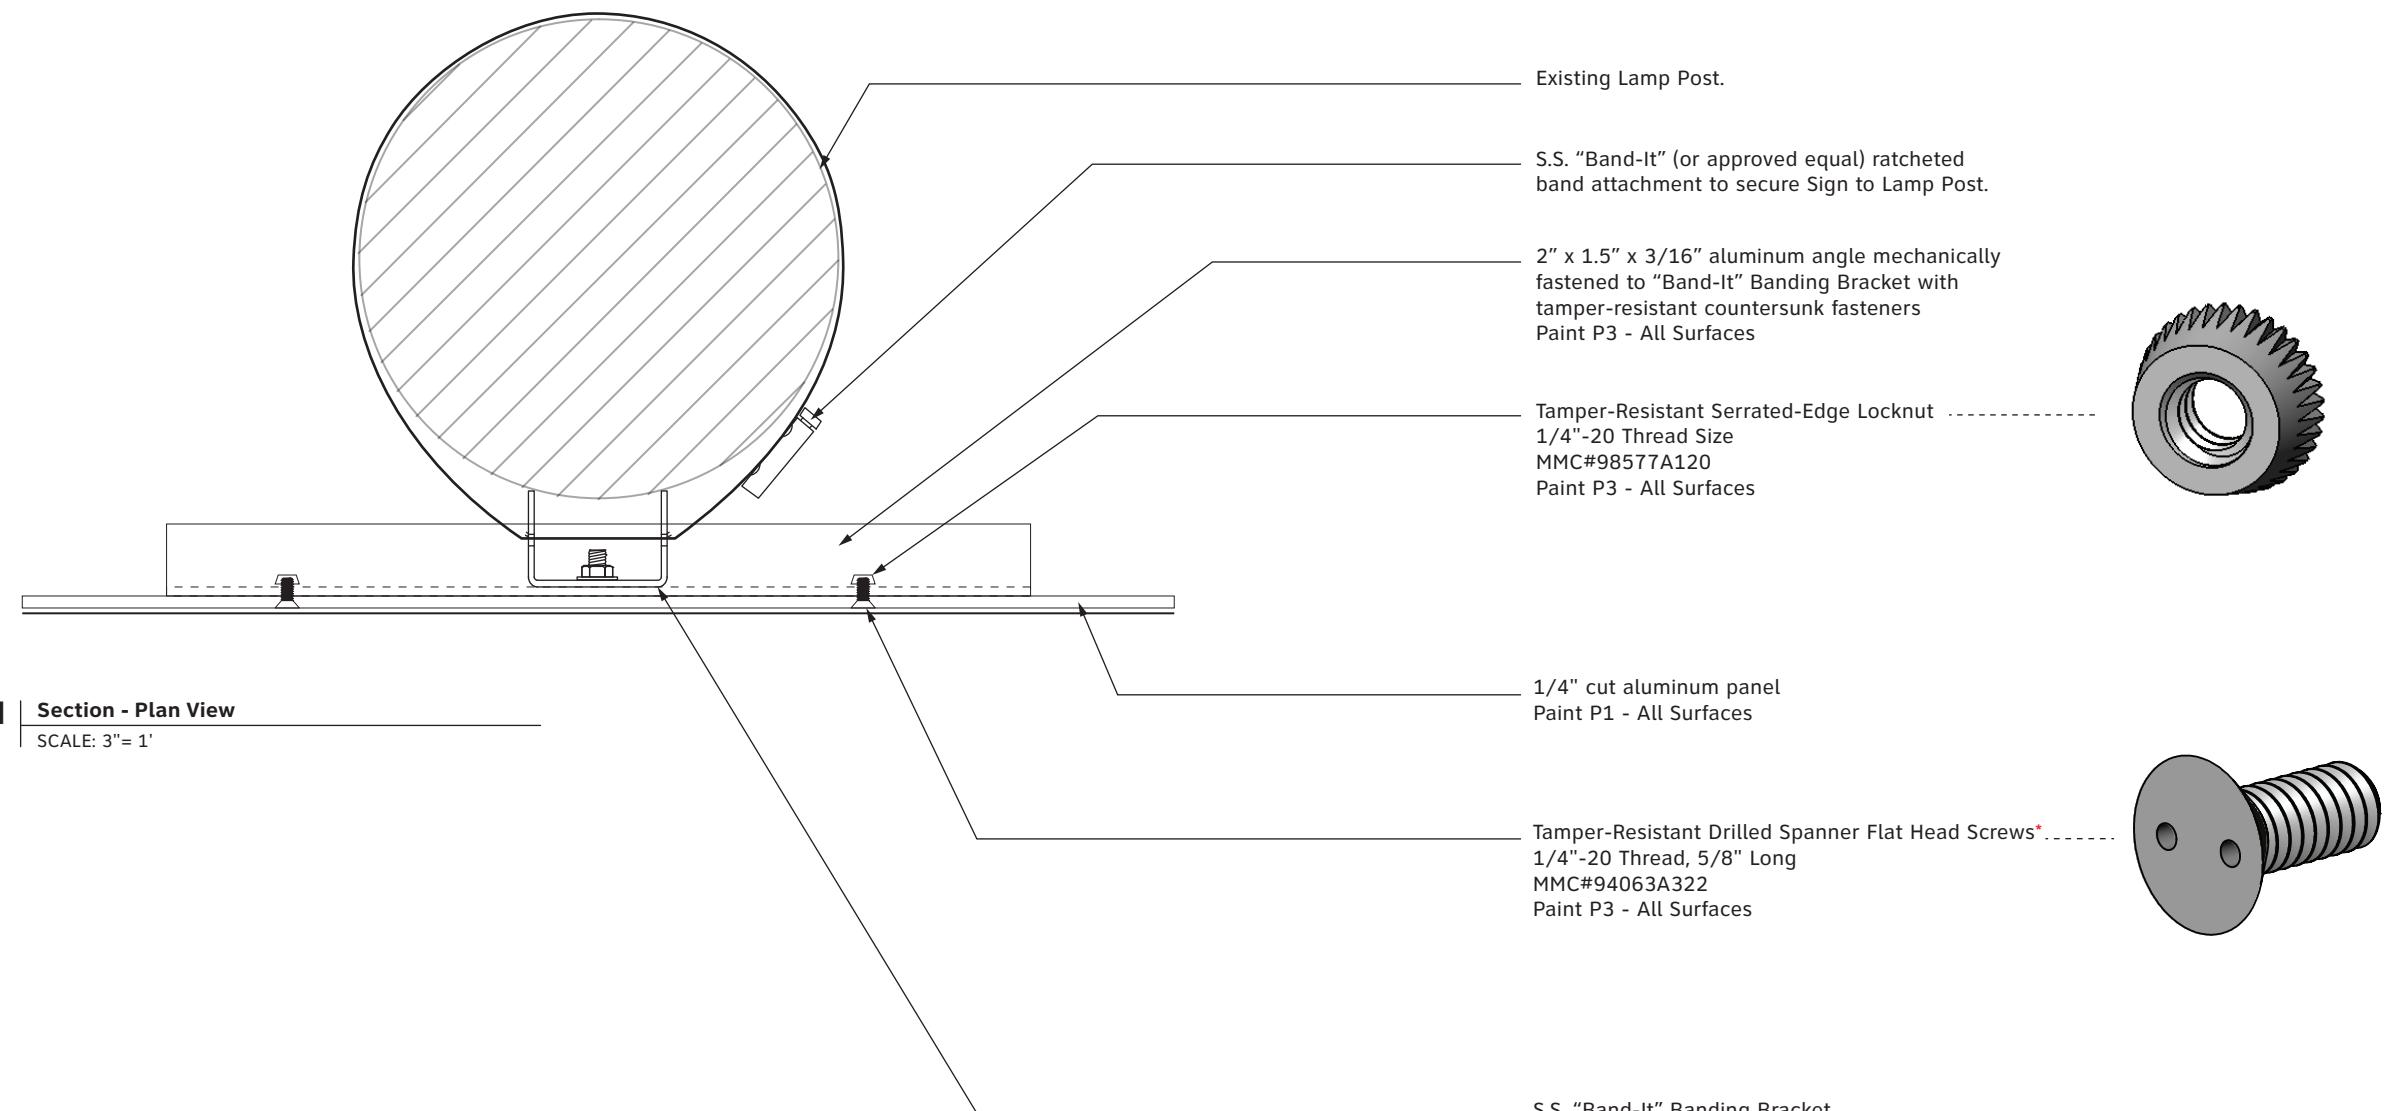

NOTE

Design to match details indicated in CDOT's S-614-20 document.

• These drawings are intended to illustrate design intent only and are not for construction. All final engineering and conditions of the project are the responsibility of the fabricator. Shop drawings by the fabricator must be submitted for approval, prior to proceeding with fabrication.

• The quality of fit and finish on the final product must meet or exceed the requirements of these design intent documents. Any variations to design, materials, or fabrication methods must be approved by the Owner.

• Colors shown are for reference only and are subject to the limitations of the printing process. Refer to referenced color systems contained within these drawings for actual specifications.

• Scaled examples shown are for reference only, and do not necessarily reflect actual site conditions. Detailed site surveys are required prior to fabrication and installation.

• Messages shown in these drawings are for general reference only. Refer to message schedules for actual required messages.

Matthews Paint

- P1: MP02016 Ebony Gold Met., satin
- P2: MP58669 Sunset Silver Met., satin
- P3: MP10359 Tonal Blue
- P4: MP33653 Black Stallion, satin

Digital Print

- D1: PMS#2322C Brown
- D2: PMS#117C Gold
- D3: PMS#2607C Purple
- D4: PMS#7690C Blue

City of Cañon City

CLIENT

Pedestrian Wayfinding Signage

PROJECT

26 August 2019


DOCUMENT ISSUE

E.1-E.2 Graphic Layouts

SHEET TITLE


20

SHEET NUMBER

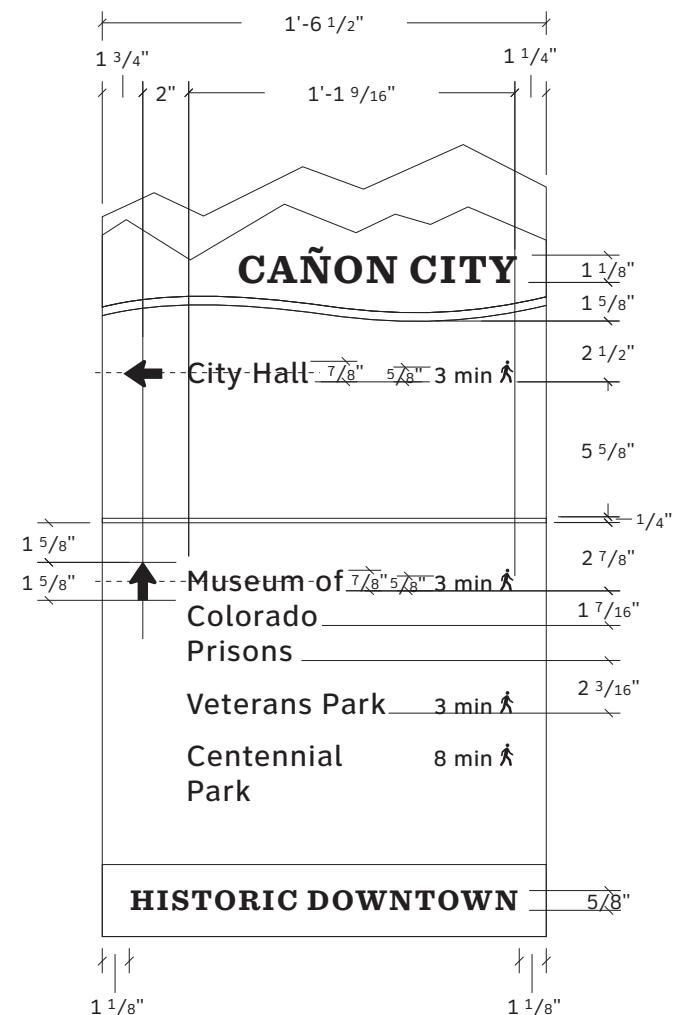


1 | Panel Detail - E.1a-c / E.2

SCALE: 1 1/2" = 1'

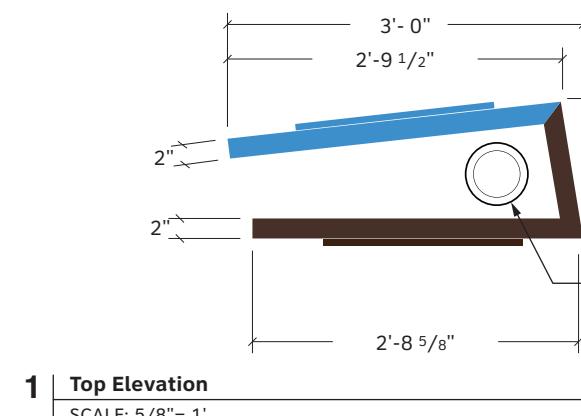

LTV83FF/WW/12L 3K "Lightvault" by Kim Lighting*
L.E.D. Illuminated in-grade wall washer. All wiring and
spacing/setback to be per manufacturers specifications.
Please Reference Attachment A

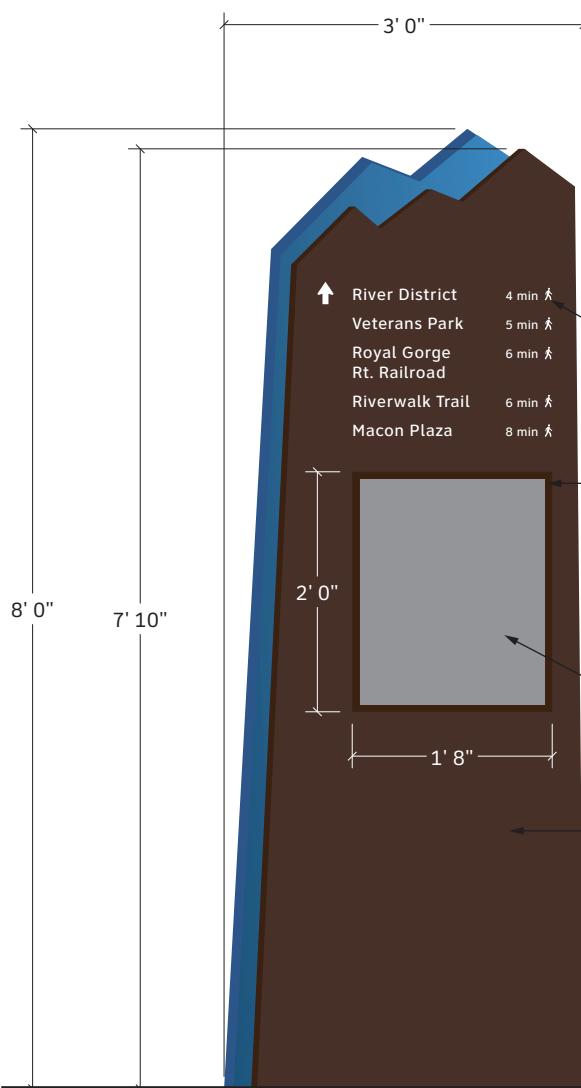



NOTE*
Power Supply to sign location to be Line Voltage
provided by City

Sign Copy
Opaque White Vinyl Graphics
Artwork - included herein

Directory Panel Frames - Qty. 2
Extruded Aluminum Frame w/ 3/4" Retainer
SignComp Product #1948
Mitre-Cut & Secure w/ Tamper-Resistant
Hardware for Access to Removable Insert(s)
Mechanically Fastened to Panel(s) w/ Concealed Hardware
Paint P1 - All Surfaces (Front)
Paint P3 - All Surfaces (Rear)

Panel Inserts - Qty. 2
.090" Thk. Custom High Pressure Laminate (CHPL)
Artwork T.B.D. - by City

Directory - Sign Panel (Typical)
2" Deep Fabricated Aluminum Tube Frame Const.
w/ 0.125" Aluminum Skin, secured to Sign Frame.
Internal Structural Support posts w/ Match Plate
connection to Footer, Below Grade
Paint P1 - Front Side + Return Edge
Paint P3 - Rear Side

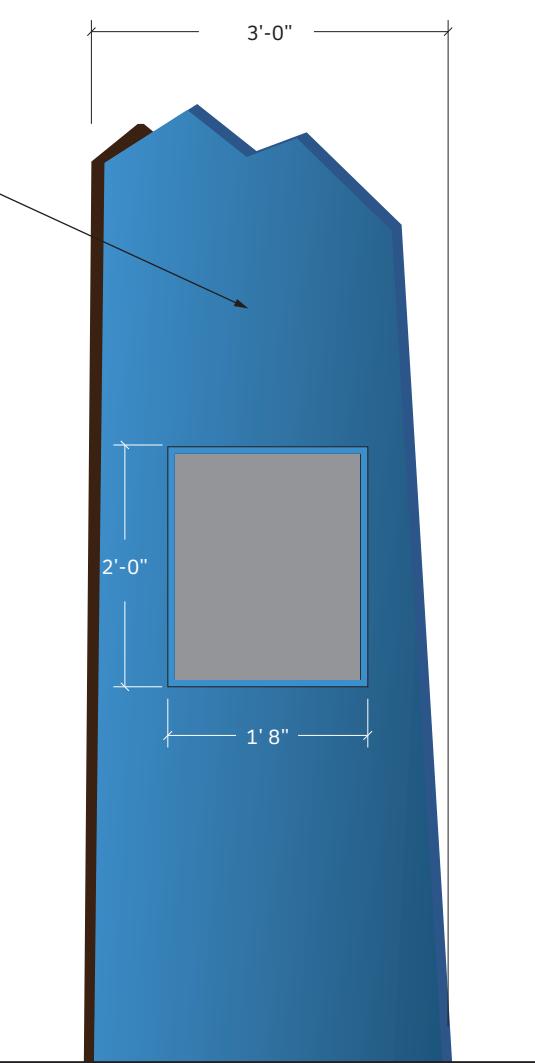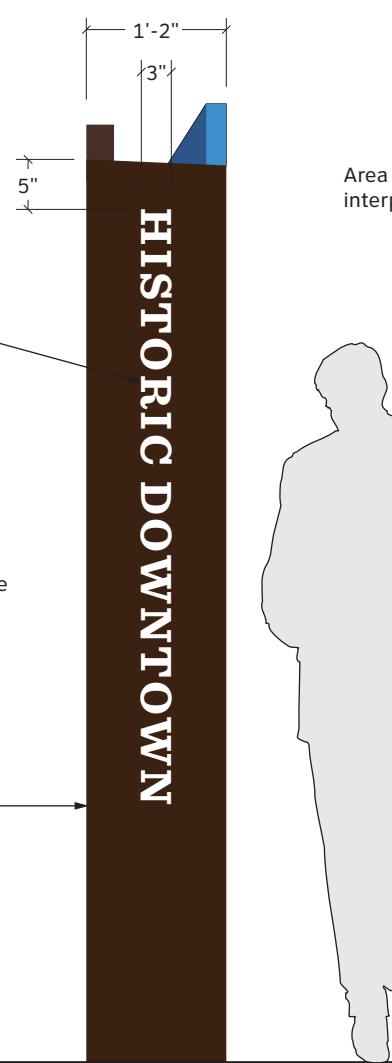

2 | Front Elevation - D.1
SCALE: 5/8"= 1'

3 | Side Elevation
SCALE: 5/8"= 1'

4 | Rear Elevation
SCALE: 5/8"= 1'

Digital Print
■ D1: PMS#2322C Brown
■ D2: PMS#117C Gold
■ D3: PMS#2607C Purple
■ D4: PMS#7690C Blue

Matthews Paint
■ P1: MP02016 Ebony Gold Met., satin
■ P2: MP58669 Sunset Silver Met., satin
■ P3: MP10359 Tonal Blue
■ P4: MP33653 Black Stallion, satin

City of Cañon City
CLIENT

Pedestrian Wayfinding Signage
PROJECT


26 August 2019
DOCUMENT ISSUE

D.1 Freestanding Directory
SHEET TITLE

21
SHEET NUMBER

TANGRAM DESIGN,LLC | 878 SANTA FE DRIVE, UNIT 1, DENVER, COLORADO 80204 | (303) 777-8878

- These drawings are intended to illustrate design intent only and are not for construction. All final engineering and conditions of the project are the responsibility of the fabricator. Shop drawings by the fabricator must be submitted for approval, prior to proceeding with fabrication.
- The quality of fit and finish on the final product must meet or exceed the requirements of these design intent documents. Any variations to design, materials, or fabrication methods must be approved by the Owner.
- Colors shown are for reference only and are subject to the limitations of the printing process. Refer to referenced color systems contained within these drawings for actual specifications.
- Scaled examples shown are for reference only, and do not necessarily reflect actual site conditions. Detailed site surveys are required prior to fabrication and installation.
- Messages shown in these drawings are for general reference only. Refer to message schedules for actual required messages.

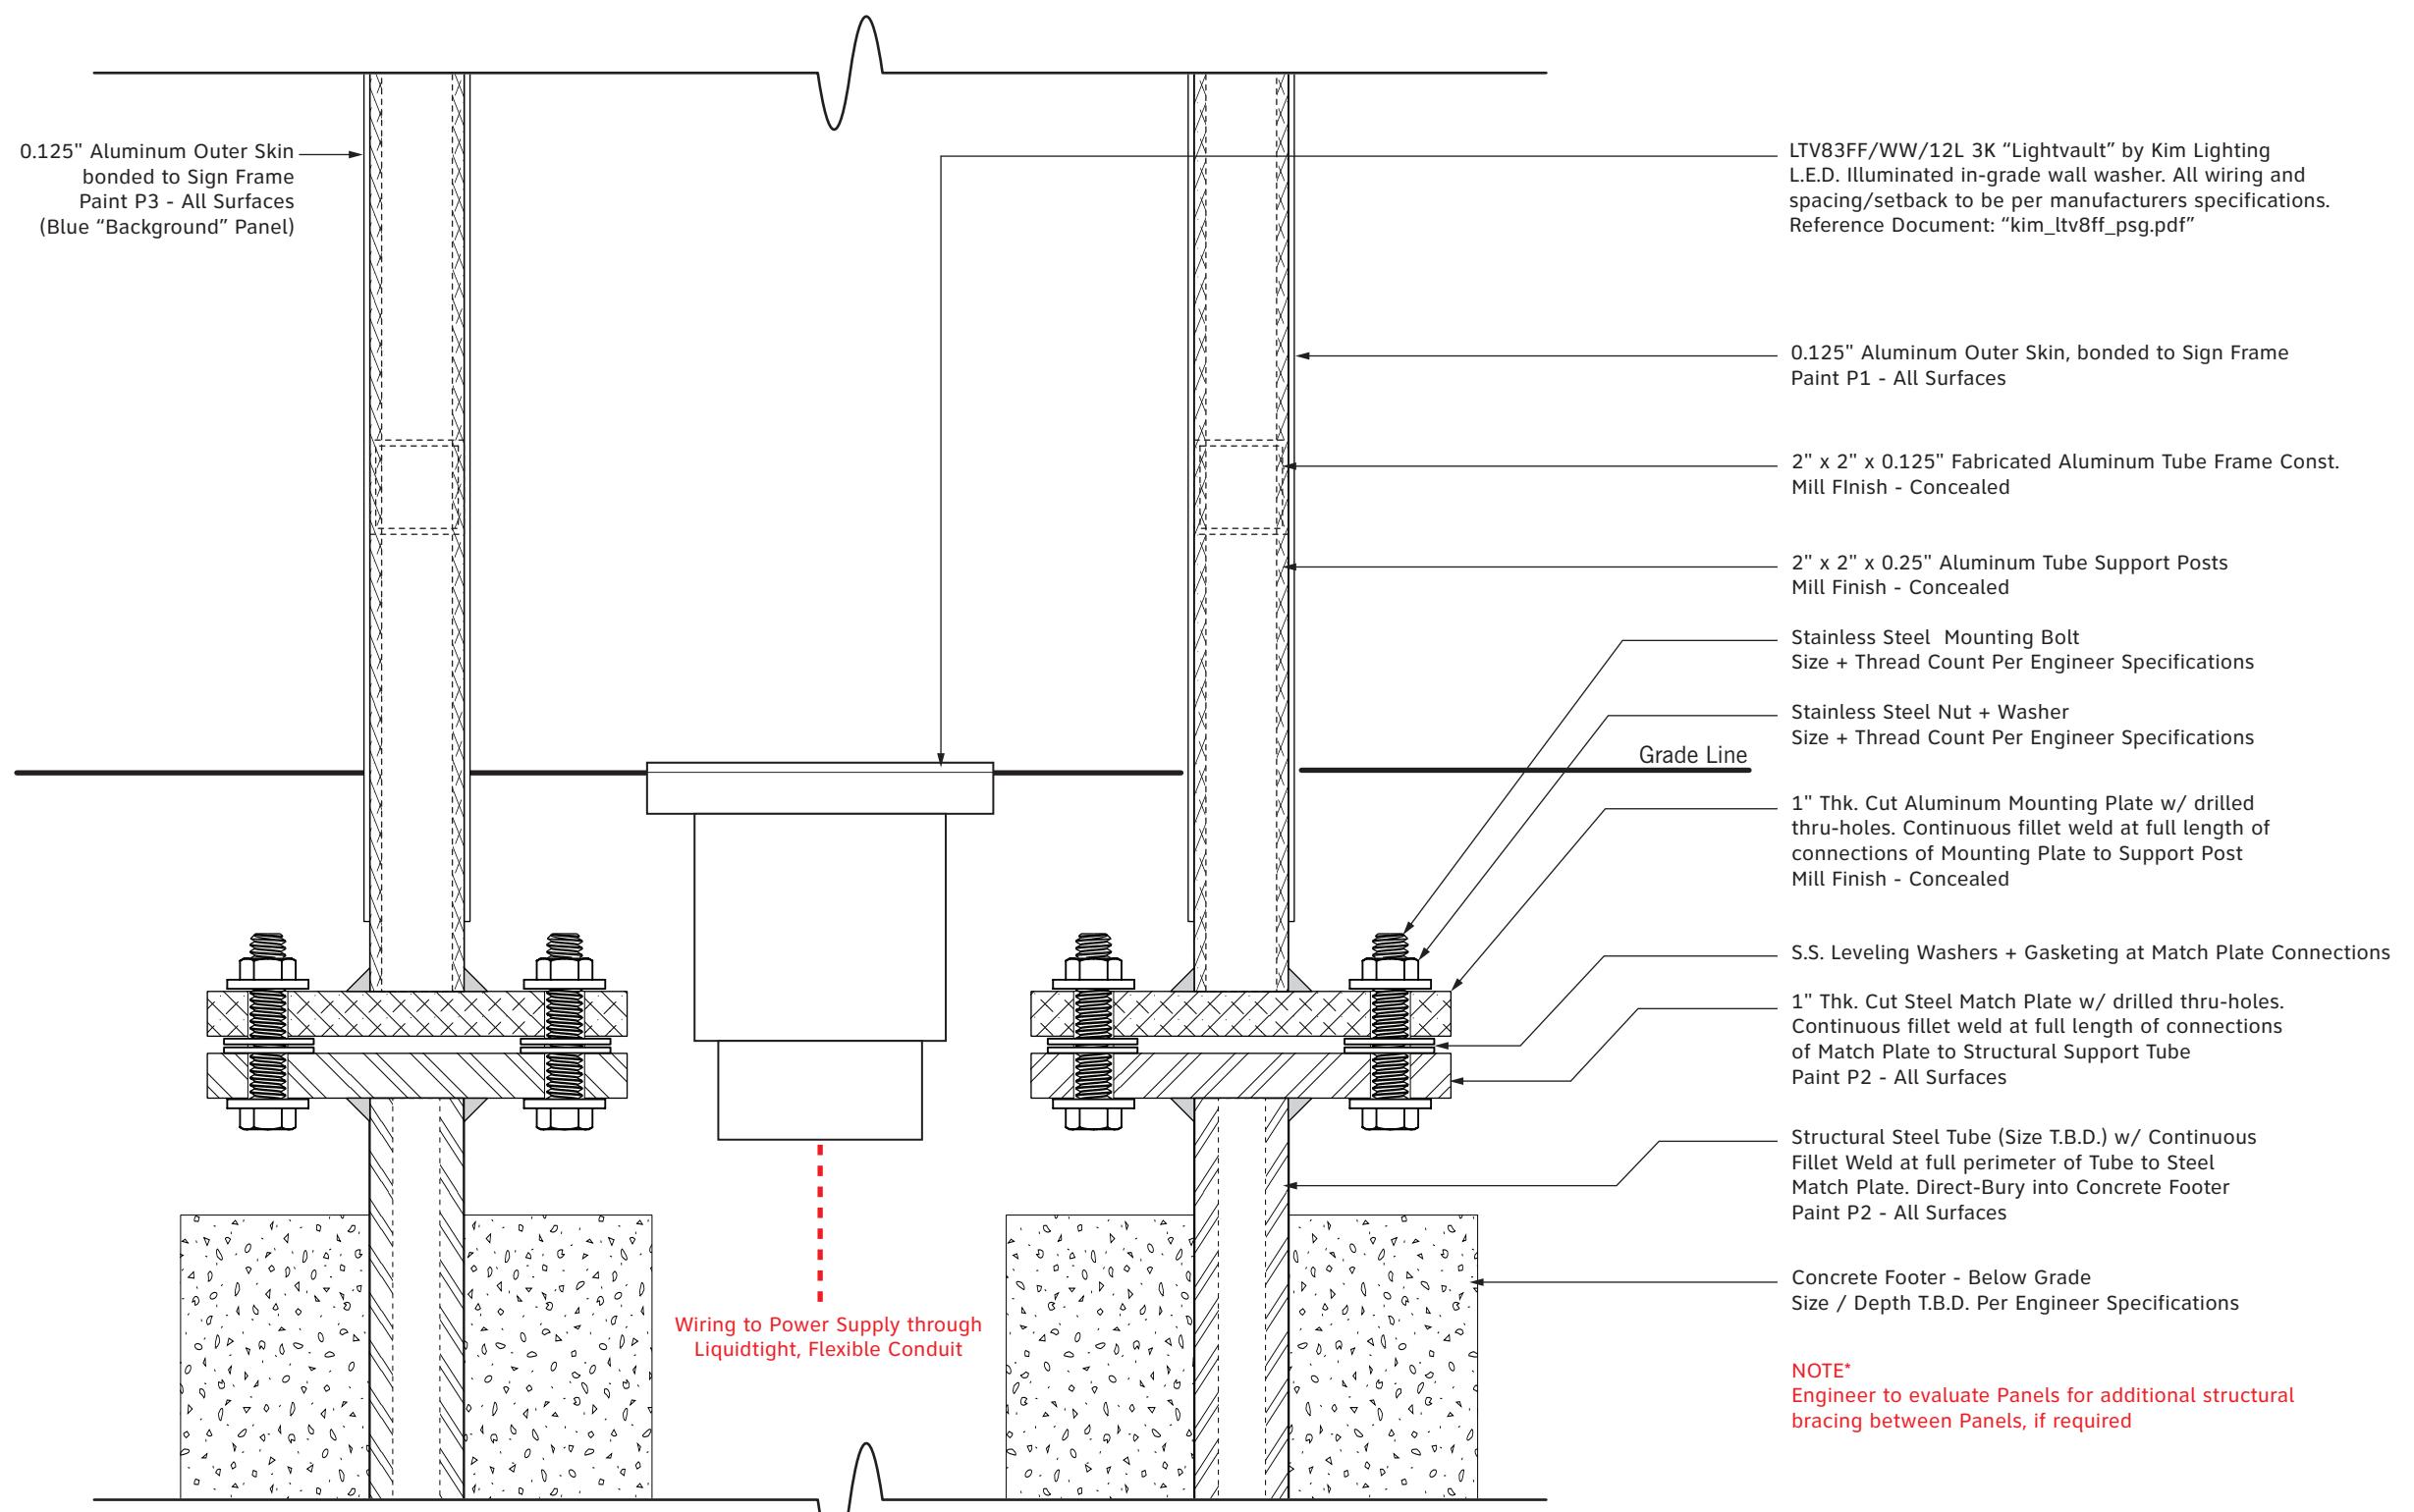

1 | Construction Detail - Typical - Base / Footer Connection

SCALE: 3" = 1'

Digital Print
 ■ D1: PMS#2322C Brown
 ■ D2: PMS#117C Gold
 ■ D3: PMS#2607C Purple
 ■ D4: PMS#7690C Blue

Matthews Paint
 ■ P1: MP02016 Ebony Gold Met., satin
 ■ P2: MP58669 Sunset Silver Met., satin
 ■ P3: MP10359 Tonal Blue
 ■ P4: MP33653 Black Stallion, satin

City of Cañon City
 CLIENT

Pedestrian Wayfinding Signage
 PROJECT

26 August 2019
 DOCUMENT ISSUE

Directory Section Drawing - Typ.
 SHEET TITLE

- These drawings are intended to illustrate design intent only and are not for construction. All final engineering and conditions of the project are the responsibility of the fabricator. Shop drawings by the fabricator must be submitted for approval, prior to proceeding with fabrication.
- The quality of fit and finish on the final product must meet or exceed the requirements of these design intent documents. Any variations to design, materials, or fabrication methods must be approved by the Owner.
- Colors shown are for reference only and are subject to the limitations of the printing process. Refer to referenced color systems contained within these drawings for actual specifications.
- Scaled examples shown are for reference only, and do not necessarily reflect actual site conditions. Detailed site surveys are required prior to fabrication and installation.
- Messages shown in these drawings are for general reference only. Refer to message schedules for actual required messages.


TANGRAM DESIGN,LLC | 878 SANTA FE DRIVE, UNIT 1, DENVER, COLORADO 80204 | (303) 777-8878



SIGNAGE LOCATION PLAN & MESSAGE SCHEDULE

Signage Location Plan




- D.1 Directory
- E.1a Freestanding Pedestrian Directional (Aluminum Post)
- E.1b Freestanding Pedestrian Directional (Black Decorative Post)
- E.1c Freestanding Pedestrian Directional (Wood Post)
- E.2 Pole Mounted Pedestrian Directional


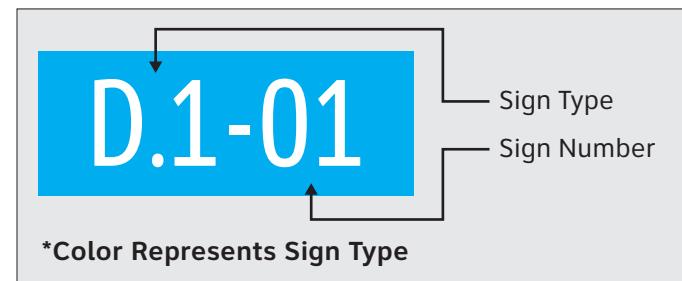


***Color Represents Sign Type**



- Locations of Proposed Vehicular Signage

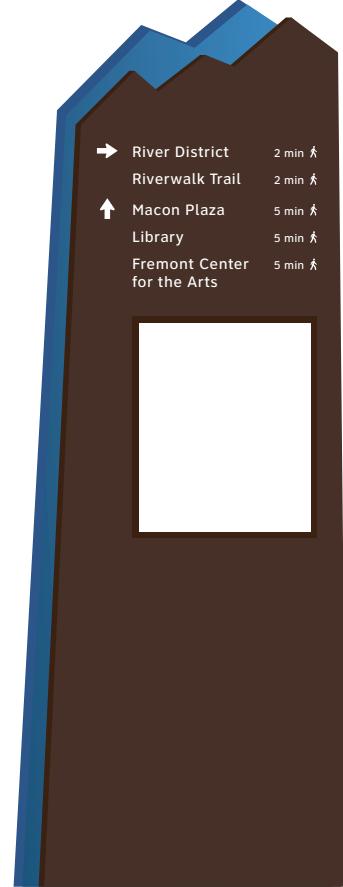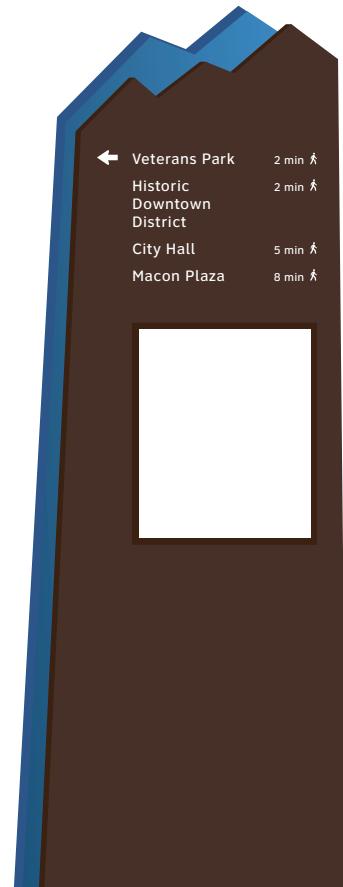
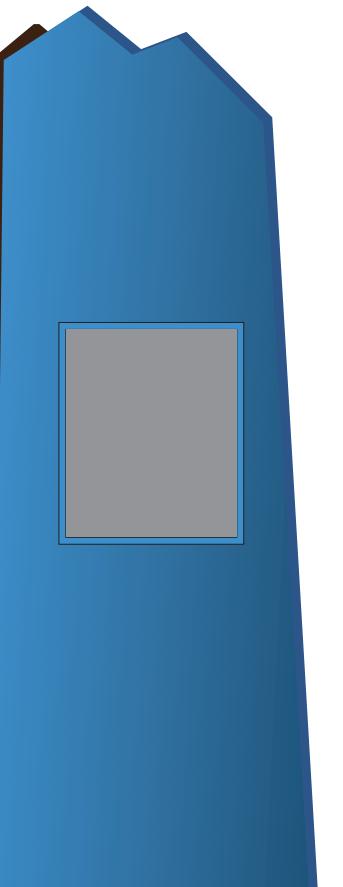




SIGN TYPE SIGN #	DESCRIPTION	MESSAGE			NOTES
		SIDE A	SIDE B	SIDE C	
D.1-01	Freestanding Directory	 <p>River District 2 min ⚑ Riverwalk Trail 2 min ⚑ ↑ Macon Plaza 5 min ⚑ Library 5 min ⚑ Fremont Center 5 min ⚑ for the Arts</p>		 <p>HISTORIC DOWNTOWN</p>	Map is for placement only. Final artwork for map to be provided by others.
D.1-02	Freestanding Directory	 <p>← Veterans Park 2 min ⚑ Historic Downtown District 2 min ⚑ City Hall 5 min ⚑ Macon Plaza 8 min ⚑</p>		 <p>RIVER DISTRICT</p>	Map is for placement only. Final artwork for map to be provided by others.

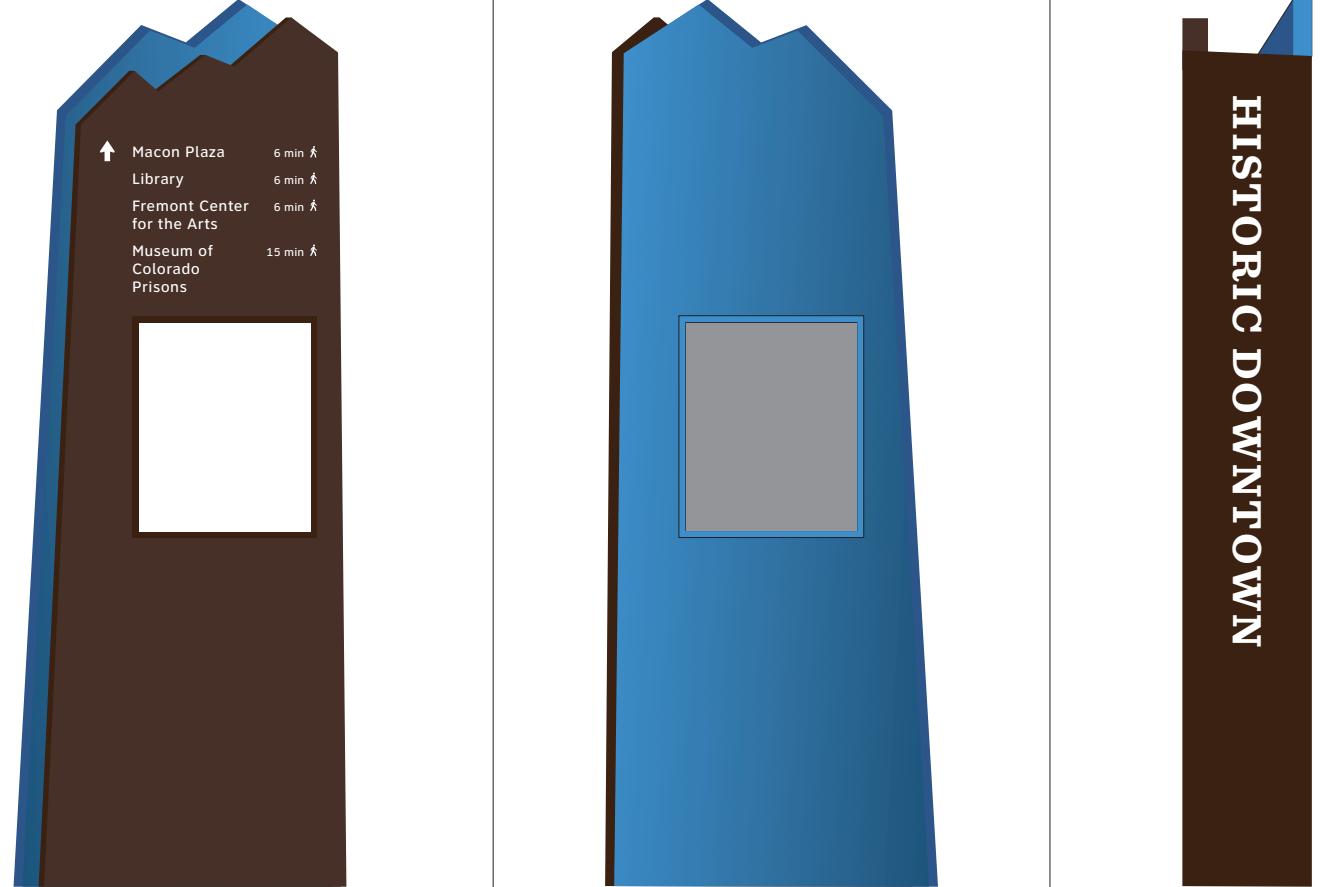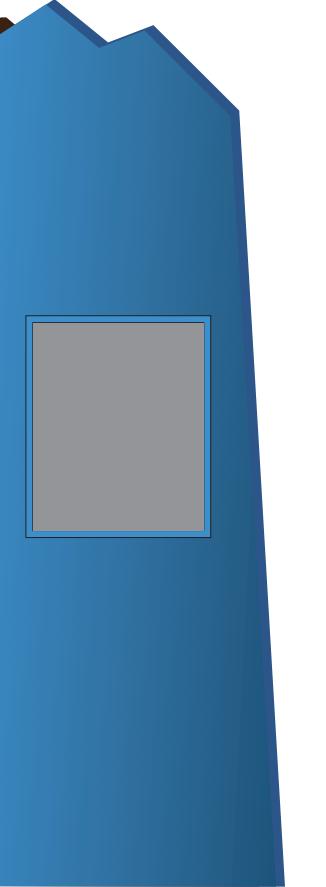
SIGN TYPE SIGN #	DESCRIPTION	MESSAGE			NOTES
		SIDE A	SIDE B	SIDE C	
D.1-03	Freestanding Directory				Map is for placement only. Final artwork for map to be provided by others.




- These drawings are intended to illustrate design intent only and are not for construction. All final engineering and conditions of the project are the responsibility of the fabricator. Shop drawings by the fabricator must be submitted for approval, prior to proceeding with fabrication.
- The quality of fit and finish on the final product must meet or exceed the requirements of these design intent documents. Any variations to design, materials, or fabrication methods must be approved by the Owner.
- Colors shown are for reference only and are subject to the limitations of the printing process. Refer to referenced color systems contained within these drawings for actual specifications.
- Scaled examples shown are for reference only, and do not necessarily reflect actual site conditions. Detailed site surveys are required prior to fabrication and installation.
- Messages shown in these drawings are for general reference only. Refer to message schedules for actual required messages.

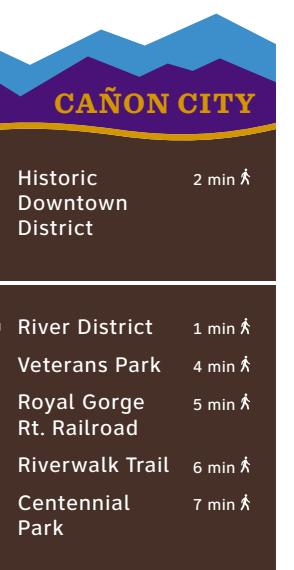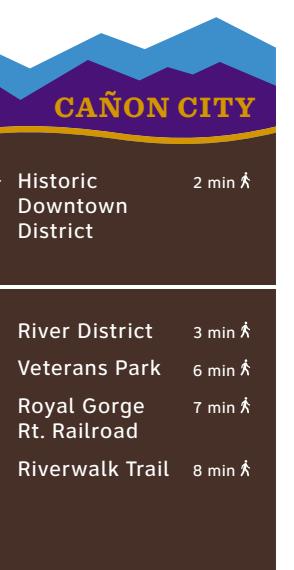
SIGN TYPE SIGN #	DESCRIPTION	MESSAGE SIDE A	NOTES
E.1a-01	Freestanding Pedestrian Directional (Aluminum Post)	 <p>CAÑON CITY</p> <p>↑ Historic Downtown District 3 min ⚒ City Hall 4 min ⚒ Macon Plaza 6 min ⚒ Museum of Colorado Prisons 7 min ⚒</p> <p>→ Royal Gorge Museum & History Center 7 min ⚒</p>	
E.1a-02	Freestanding Pedestrian Directional (Aluminum Post)	 <p>CAÑON CITY</p> <p>↑ Historic Downtown District 2 min ⚒</p> <p>← River District 1 min ⚒ Veterans Park 4 min ⚒ Royal Gorge 5 min ⚒ Rt. Railroad Riverwalk Trail 6 min ⚒ Centennial 7 min ⚒ Park</p>	
E.1a-03	Freestanding Pedestrian Directional (Aluminum Post)	 <p>CAÑON CITY</p> <p>→ Historic Downtown District 2 min ⚒</p> <p>↑ River District 3 min ⚒ Veterans Park 6 min ⚒ Royal Gorge 7 min ⚒ Rt. Railroad Riverwalk Trail 8 min ⚒</p>	

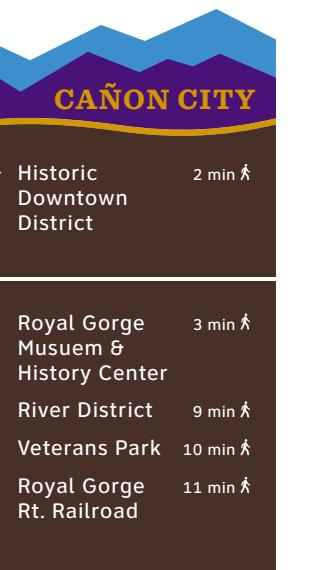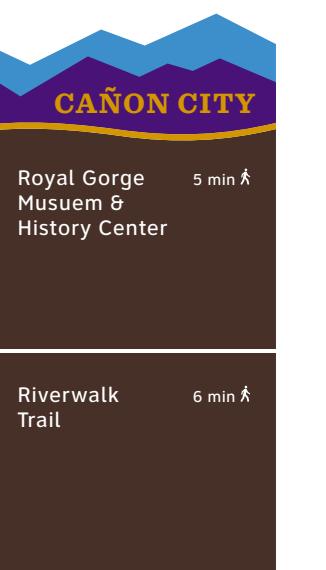SIGN TYPE SIGN #	DESCRIPTION	MESSAGE SIDE A	NOTES
E.1a-04	Freestanding Pedestrian Directional (Aluminum Post)	 <p>CAÑON CITY</p> <p>→ Historic Downtown District 2 min ⚪</p> <p>↑ Royal Gorge Musuem & History Center 3 min ⚪</p> <p>River District 9 min ⚪</p> <p>Veterans Park 10 min ⚪</p> <p>Royal Gorge Rt. Railroad 11 min ⚪</p>	
E.1a-06	Freestanding Pedestrian Directional (Aluminum Post)	 <p>CAÑON CITY</p> <p>↗ Royal Gorge Musuem & History Center 5 min ⚪</p> <p>↑ Riverwalk Trail 6 min ⚪</p>	
E.1b-02	Freestanding Pedestrian Directional (Black Decorative Post)	 <p>CAÑON CITY</p> <p>↑ Royal Gorge Musuem & History Center 6 min ⚪</p> <p>Riverwalk Trail 7 min ⚪</p> <p>HISTORIC DOWNTOWN</p>	

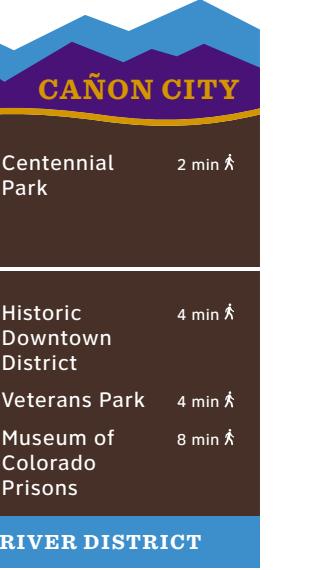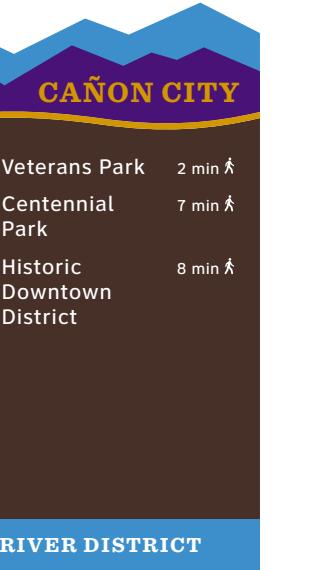SIGN TYPE SIGN #	DESCRIPTION	MESSAGE SIDE A	NOTES
E.1c-01	Freestanding Pedestrian Directional (Wood Post)		
E.1c-02	Freestanding Pedestrian Directional (Wood Post)		
E.1c-03	Freestanding Pedestrian Directional (Wood Post)		

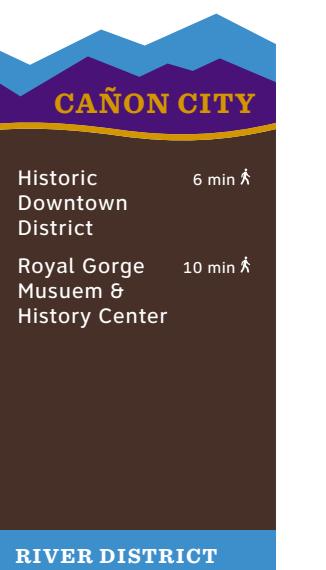SIGN TYPE SIGN #	DESCRIPTION	MESSAGE SIDE A	NOTES
E.1c-04	Freestanding Pedestrian Directional (Wood Post)		
E.1c-05	Freestanding Pedestrian Directional (Wood Post)		
E.2-01	Pole Mounted Pedestrian Directional		

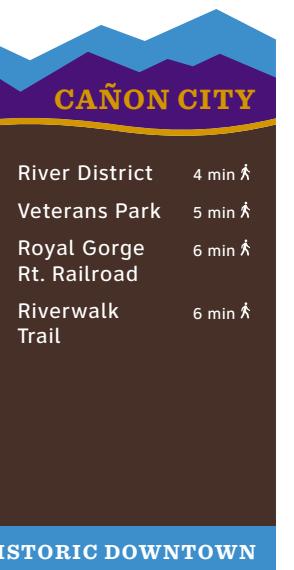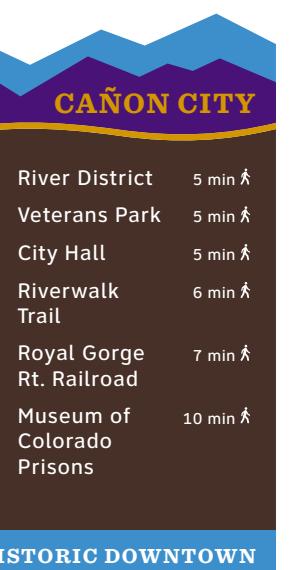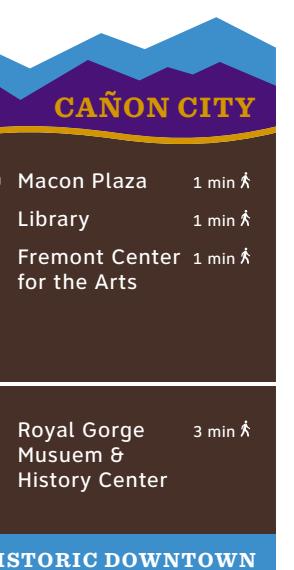SIGN TYPE SIGN #	DESCRIPTION	MESSAGE SIDE A	NOTES
E.2-02	Pole Mounted Pedestrian Directional	 <p>CAÑON CITY</p> <p>↑ River District 4 min ⚶ Veterans Park 5 min ⚶ Royal Gorge 6 min ⚶ Rt. Railroad 6 min ⚶ Riverwalk Trail 6 min ⚶</p> <p>HISTORIC DOWNTOWN</p>	
E.2-04	Pole Mounted Pedestrian Directional	 <p>CAÑON CITY</p> <p>↑ River District 5 min ⚶ Veterans Park 5 min ⚶ City Hall 5 min ⚶ Riverwalk Trail 6 min ⚶ Royal Gorge Rt. Railroad 7 min ⚶ Museum of Colorado Prisons 10 min ⚶</p> <p>HISTORIC DOWNTOWN</p>	
E.2-05	Pole Mounted Pedestrian Directional	 <p>CAÑON CITY</p> <p>← Macon Plaza 1 min ⚶ Library 1 min ⚶ Fremont Center 1 min ⚶ for the Arts</p> <p>→ Royal Gorge 3 min ⚶ Museum & History Center</p> <p>HISTORIC DOWNTOWN</p>	

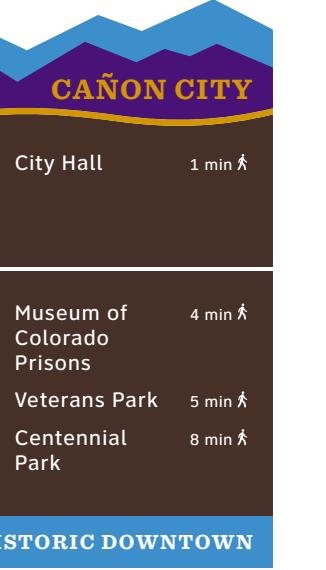SIGN TYPE SIGN #	DESCRIPTION	MESSAGE SIDE A	NOTES
E.2-06	Pole Mounted Pedestrian Directional	 <p>CAÑON CITY</p> <p>← City Hall 1 min</p> <p>↑ Museum of Colorado Prisons 4 min</p> <p>Veterans Park 5 min</p> <p>Centennial Park 8 min</p> <p>HISTORIC DOWNTOWN</p>	<ul style="list-style-type: none"> These drawings are intended to illustrate design intent only and are not for construction. All final engineering and conditions of the project are the responsibility of the fabricator. Shop drawings by the fabricator must be submitted for approval, prior to proceeding with fabrication. The quality of fit and finish on the final product must meet or exceed the requirements of these design intent documents. Any variations to design, materials, or fabrication methods must be approved by the Owner. Colors shown are for reference only and are subject to the limitations of the printing process. Refer to referenced color systems contained within these drawings for actual specifications. Scaled examples shown are for reference only, and do not necessarily reflect actual site conditions. Detailed site surveys are required prior to fabrication and installation. Messages shown in these drawings are for general reference only. Refer to message schedules for actual required messages.