



ALTERNATE RAMP "A"

6" CONCRETE MONOLITHIC CURB, TOP LEVEL WITH ENDS MATCHING SIDEWALK GRADE.

DETECTABLE WARNING & WELL

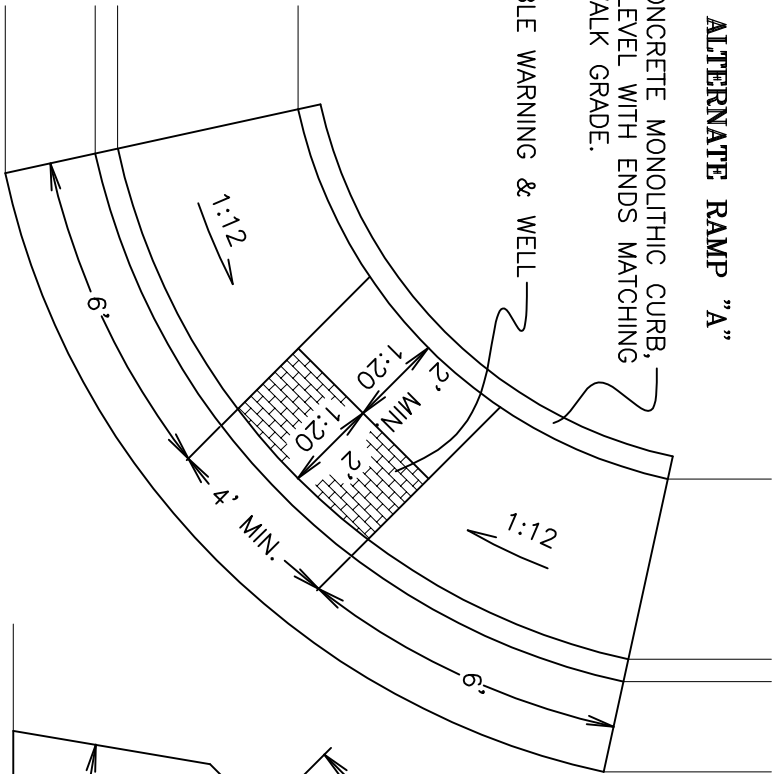

WIDTH VARIES

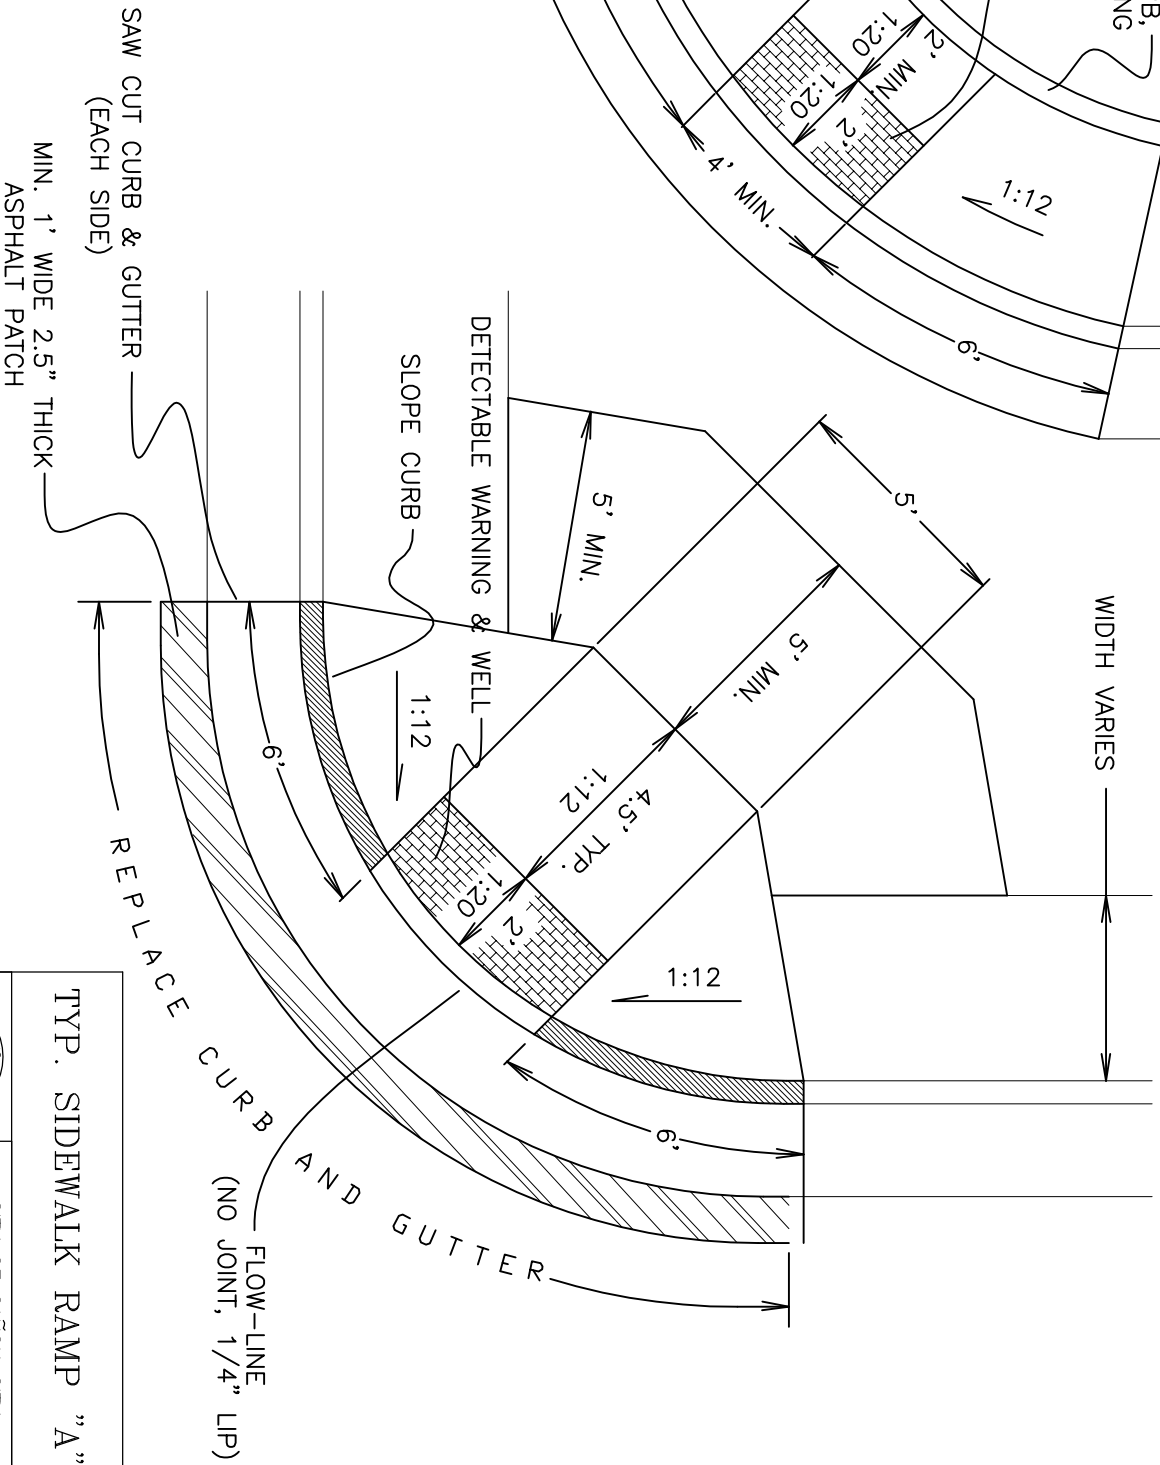

SAW CUT CURB & GUTTER (EACH SIDE)
MIN. 1' WIDE 2.5" THICK ASPHALT PATCH

REPLACE CURB AND GUTTER

FLOW-LINE (NO JOINT, 1/4" LIP)

FOR USE IN EXISTING RETROFIT ONLY, NOT FOR NEW CONSTRUCTION

TYP. SIDEWALK RAMP "A"



CITY OF GRAND CANYON
ENGINEERING DEPARTMENT
STANDARD DETAIL
REVISED: APRIL 2005

S-60

S-60