



UTILITY TRENCH DETAIL

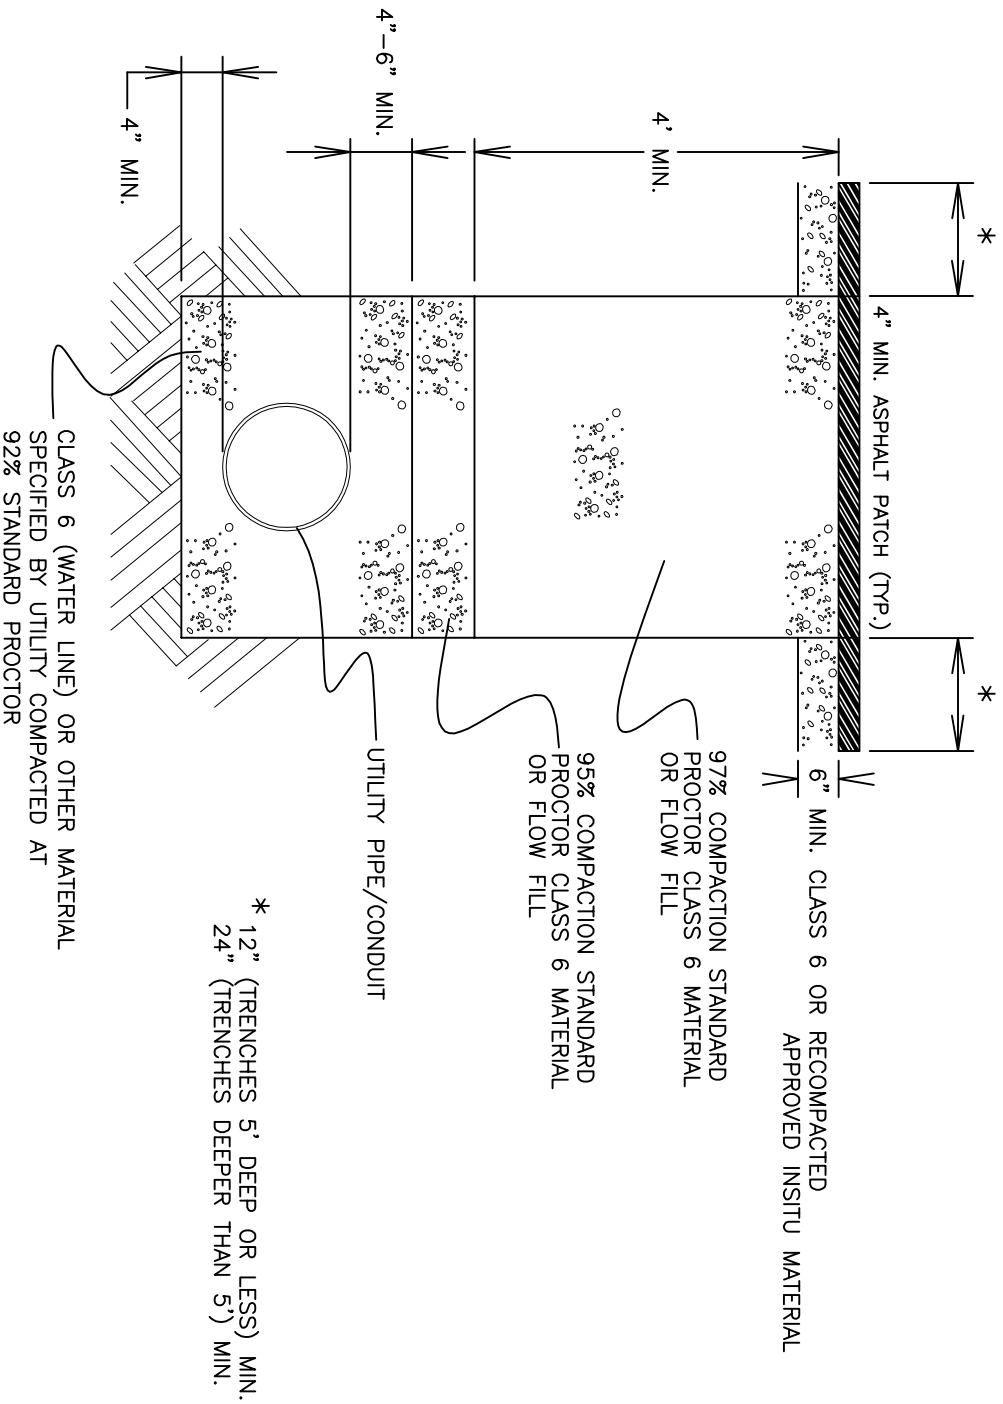

W-3

NOTE: EXCEPTION FOR LARGE NEW SUBDIVISION, SEE SECTION 02324-2.1C

| | |
|--|-----|
|  | |
| TRENCH BACKFILL | |
| CITY OF GRAND CANYON ENGINEERING DEPARTMENT | |
| STANDARD DETAIL | W-3 |
| REVISED: AUGUST 2008 | |