


BACKFLOW PREVENTION SCHEMATIC FOR CITY PARKS & CEMETARY USE ONLY

LEGEND

- A. * SHUT OFF VALVE
- B. * CITY WATER METER & PIT PER SPECIFICATIONS, 3/4" - 2"
- C. * CURB STOP & BOX, 1/4 TURN BALL VALVE
- D. TEE - FOUNTAIN OR RESTROOM 3/4" OR 1" OUTLET
- E. TEE - QUICK COUPLER BLOWOUT - LOCK CAP
- F. * REDUCED PRESSURE BACKFLOW DEVICE ASSEMBLY
- G. TEE - QUICK COUPLER - NON POTABLE WATER
- H. ZONE VALVE - IRRIGATION
- I. CAGE OR HOT BOX - LOCKED
- J. SHUT OFF VALVES ON ASSEMBLY

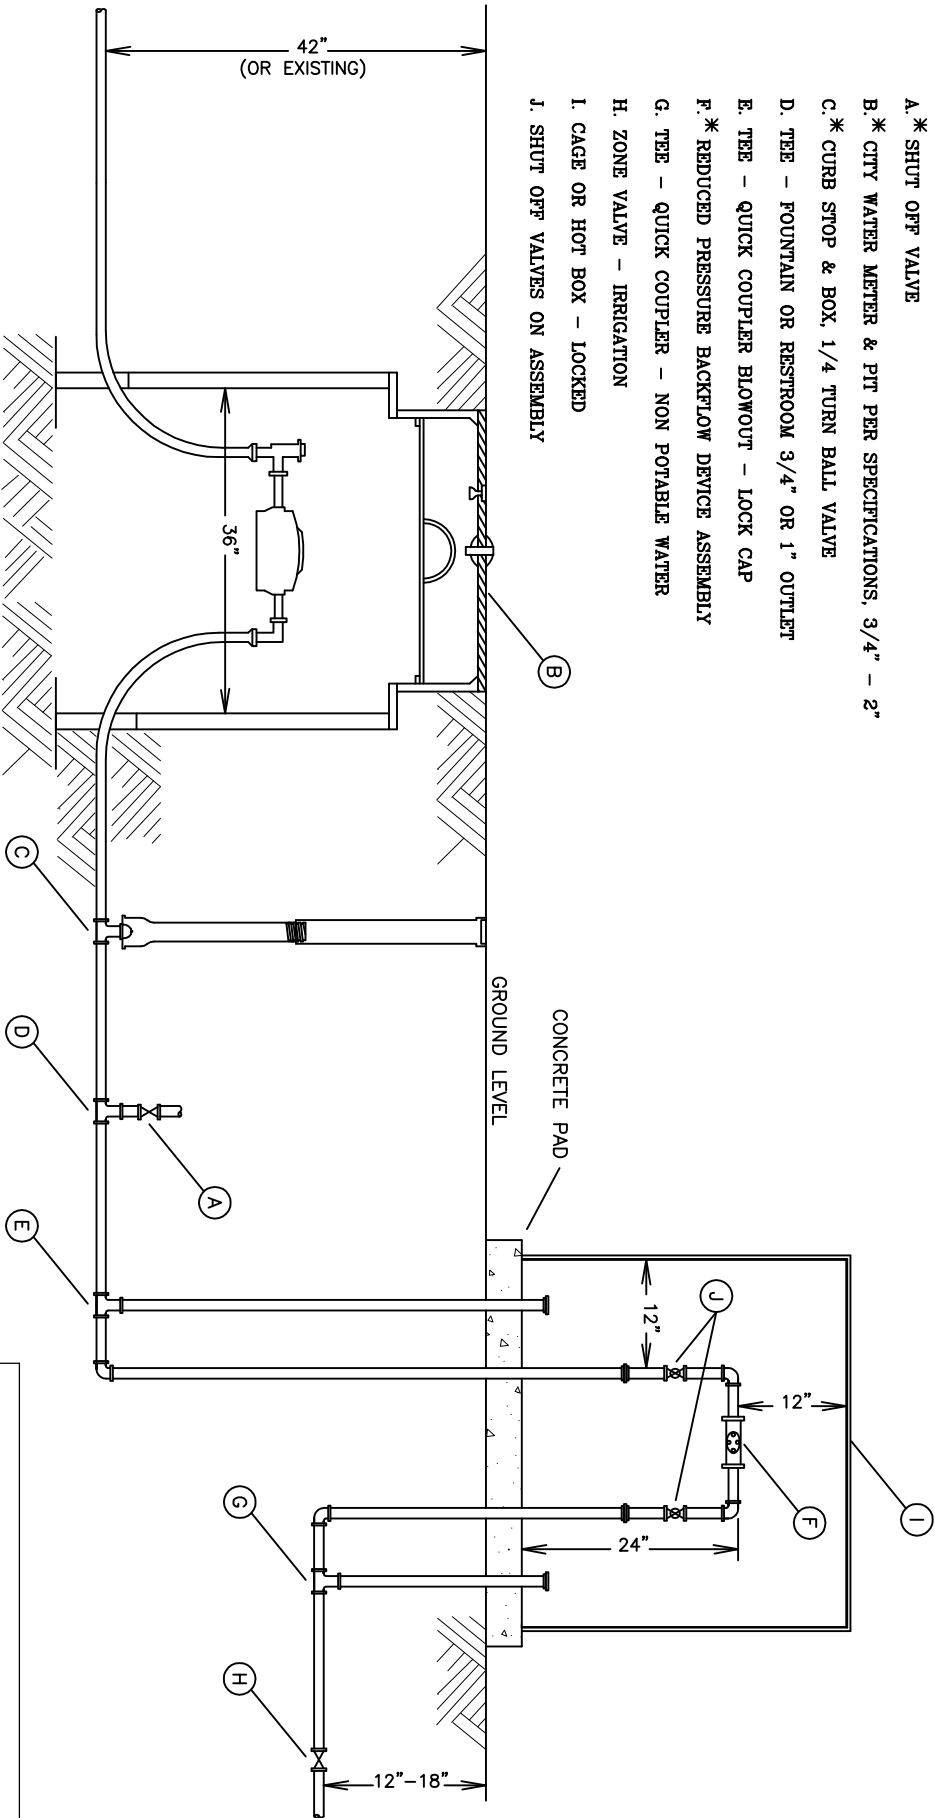

* SIZE DEPENDENT ON WATER TAP



BACKFLOW PREVENTION SCHEMATIC

CITY OF CANON CITY
ENGINEERING DEPARTMENT

STANDARD DETAIL

REVISED: OCTOBER 2003