



Rhoades Construction
N. 9th Water Services
Canon City, CO
MHT 1

Road Closure w/Detour
Meadows TA-8
MUTCD

Legend
Barrel
Work Area

	Date: 11/18/2025 Author: Work Zone Traffic Control LLC.
	Comments: 1. Plan not to scale. 2. All traffic control shall be set in accordance with the latest edition of the MUTCD. 3. All devices shall be in compliance with the 2016 MASH report. 4. Sign spacing, device spacing, and taper lengths shall be determined by speed.

Project Name 2A N 9TH ST (59056)		
ENGINEERING		
<input checked="" type="checkbox"/> APPROVED	<input type="checkbox"/> REJECTED	
<input type="checkbox"/> REVISE	<input type="checkbox"/> NOT REVIEWED	
BY tjedell	DATE 12/11/2025	
SUBMITTAL# MHT1	SPEC	
<small>This review is only for general conformance of the project and general compliance. Corrections or comments made on these drawings during this review do not relieve Contractor/Subcontractor from compliance with the requirements of the plans and specifications. Contractor is responsible for all dimensions and fabrication to be confirmed and correlated at the job site</small>		



City: _____
Contractor: _____
TCS: Marcos Espinoza



Date: 11/18/2025 Author: Work Zone Traffic Control LLC.

Comments:

1. Plan not to scale.
2. All traffic control shall be set in accordance with the latest edition of the MUTCD.
3. All devices shall be in compliance with the 2016 MASH report.
4. Sign spacing, device spacing, and taper lengths shall be determined by speed.



City: _____
Contractor: _____
TCS: *Marcos Espinoza*



Rhoades Construction
N. 9th Water Services
Canon City, CO
MHT 1

Road Closure w/Detour
TA-8
MUTCD

Legend	
	Barrel
	Work Area



City: _____
Contractor: _____
TCS: Marcos Espinoza

	Date: 11/18/2025 Author: Work Zone Traffic Control LLC.
	Comments: 1. Plan not to scale. 2. All traffic control shall be set in accordance with the latest edition of the MUTCD. 3. All devices shall be in compliance with the 2016 MASH report. 4. Sign spacing, device spacing, and taper lengths shall be determined by speed.




Rhoades Construction
N. 9th Water Services
Canon City, CO
MHT 1

Road Closure w/Detour
TA-8
MUTCD

Legend

Barrel

Work Area

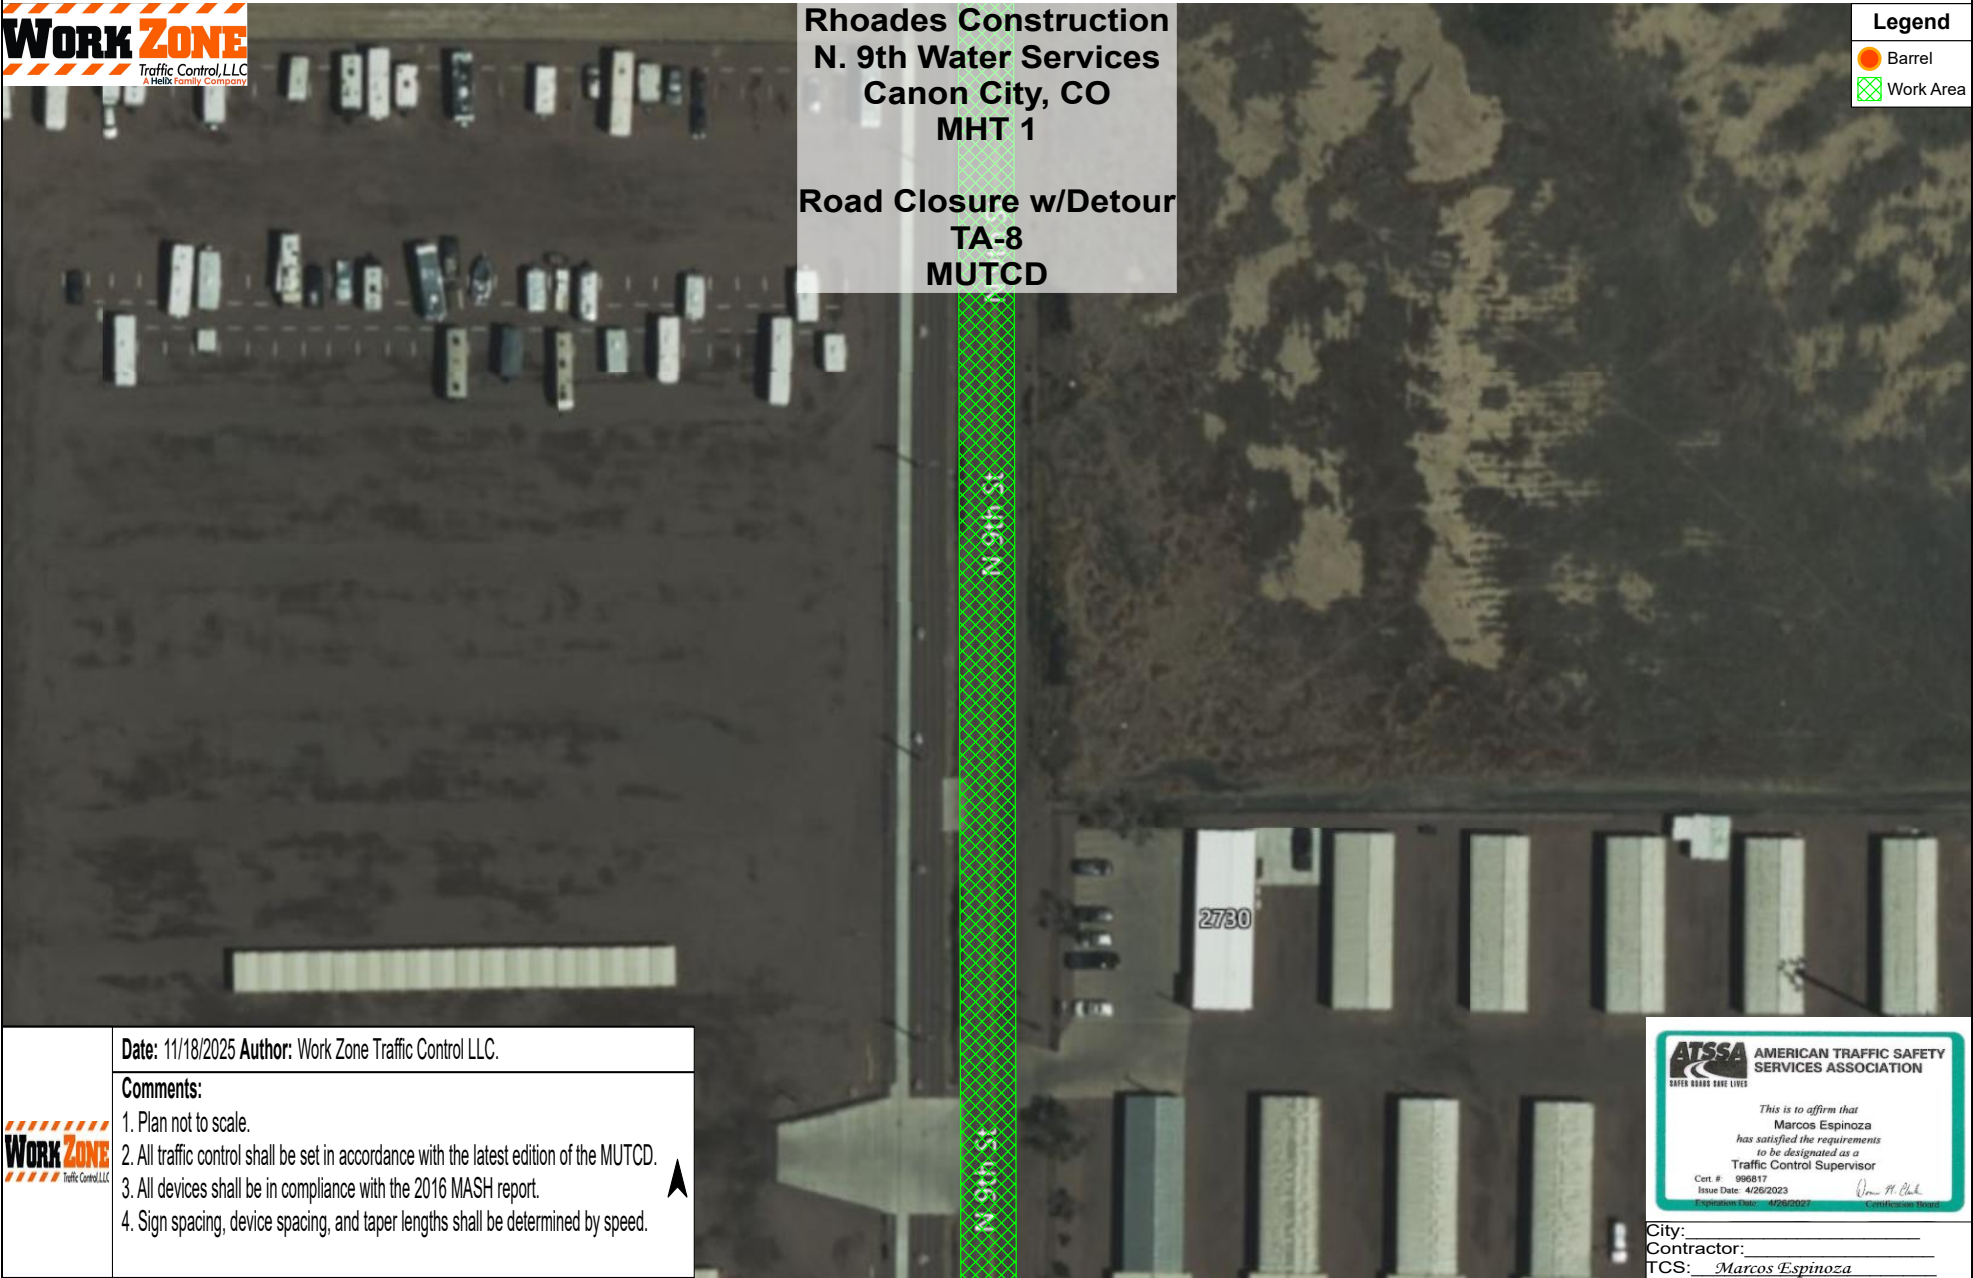

Work Zone
Traffic Control, LLC

Date: 11/18/2025 Author: Work Zone Traffic Control LLC.

Comments:

1. Plan not to scale.
2. All traffic control shall be set in accordance with the latest edition of the MUTCD.
3. All devices shall be in compliance with the 2016 MASH report.
4. Sign spacing, device spacing, and taper lengths shall be determined by speed.

ATSSA

AMERICAN TRAFFIC SAFETY SERVICES ASSOCIATION

SAFER ROAD. SANE LIVES.

This is to affirm that
Marcos Espinoza
has satisfied the requirements
to be designated as a
Traffic Control Supervisor

Cert # 990817

Issue Date 4/26/2023

Expiration Date 4/26/2027

Certification Based

City: _____
Contractor: _____
TCS: Marcos Espinoza



Rhoades Construction
N. 9th Water Services
Canon City, CO
MHT 1

Road Closure w/Detour
TA-8
MUTCD

Legend

Barrel

Work Area

Private Drive No Through Traffic Sign



Date: 11/18/2025 Author: Work Zone Traffic Control LLC.

Comments:
1. Plan not to scale.
2. All traffic control shall be set in accordance with the latest edition of the MUTCD.
3. All devices shall be in compliance with the 2016 MASH report.
4. Sign spacing, device spacing, and taper lengths shall be determined by speed.

AMERICAN TRAFFIC SAFETY SERVICES ASSOCIATION

This is to affirm that
Marcos Espinoza
has satisfied the requirements
to be designated as a
Traffic Control Supervisor

Cert # 996817

Issue Date 4/26/2023

Expiration Date 4/26/2027

Certification Board

City: _____
Contractor: _____
TCS: Marcos Espinoza



Vermont Ave

Rhoades Construction
N. 9th Water Services
Canon City, CO
MHT 1

Road Closure w/Detour
TA-8
MUTCD

Legend

Barrel

Work Area



Date: 11/18/2025 Author: Work Zone Traffic Control LLC.

Comments:

1. Plan not to scale.
2. All traffic control shall be set in accordance with the latest edition of the MUTCD.
3. All devices shall be in compliance with the 2016 MASH report.
4. Sign spacing, device spacing, and taper lengths shall be determined by speed.

AMERICAN TRAFFIC SAFETY
SERVICES ASSOCIATION

This is to affirm that
Marcos Espinoza
has satisfied the requirements
to be designated as a
Traffic Control Supervisor

Cert. # 906817

Issue Date: 4/26/2023

Expiration Date: 4/26/2027

Certification Based

City: _____
Contractor: _____
TCS: Marcos Espinoza



Rhoades Construction
N. 9th Water Services
Canon City, CO
MHT 1

Road Closure w/Detour
TA-8
MUTCD

Legend

- Barrel
- Work Area

Date: 11/18/2025 Author: Work Zone Traffic Control LLC.

Comments:

- 1. Plan not to scale.
- 2. All traffic control shall be set in accordance with the latest edition of the MUTCD.
- 3. All devices shall be in compliance with the 2016 MASH report.
- 4. Sign spacing, device spacing, and taper lengths shall be determined by speed.



City: _____
Contractor: _____
TCS: *Marcos Espinoza*



**Rhoades Construction
N. 9th Water Services
Canon City, CO
MHT 1**

**Road Closure w/Detour
TA-8
MUTCD**

Legend


Washington St

Indiana Ave

Washington St

703

Residence Only Traffic Sign

Date: 11/18/2025 Author: Work Zone Traffic Control LLC.

Comments:

1. Plan not to scale.
2. All traffic control shall be set in accordance with the latest edition of the MUTCD.
3. All devices shall be in compliance with the 2016 MASH report.
4. Sign spacing, device spacing, and taper lengths shall be determined by speed.



City: _____
Contractor: _____
TCS: Marcos Espinoza