



CLOCK TOWER
PLAZA

Project Address

REVISIONS / SUBMISSIONS

NO.	DATE	DESCRIPTION

ISSUE

50% CONSTRUCTION SET

DATE: 08/17/2023

PROGRESS SET:
NOT FOR
CONSTRUCTION

SHEET INFORMATION

DRAWN BY: MRW
CHECKED BY: WV

SHEET TITLE

MATERIAL PLAN

SHEET NUMBER

L101

MATERIALS LEGEND

--- PROPERTY LINE

--- UTILITY LINES (RE: CIVIL)

--- SIGHT TRIANGLE

--- CONCRETE CONTROL JOINT

--- CONCRETE EXPANSION JOINT

RETAINING WALL BOULDERS

LIGHT-DUTY CONCRETE
(BROOM FINISH)

LIGHT-DUTY CONCRETE
(TINE FINISH)

HEAVY-DUTY CONCRETE

UNIT PAVING

CRUSHED GRAVEL

ROCK MULCH

PLANTING AREA

NATIVE SEED

DETAIL REFERENCE INDEX

KEYNOTE	DETAIL NAME	DETAIL NO. / SHEET NO.
---------	-------------	------------------------

CRUSHED STONE PAVING
CONCRETE SEAT WALL - SECTION
ROCK MULCH

1.00 - PAVING & SURFACING

- 1.00 CONCRETE PAVING - LIGHT-DUTY, TYP.
- 1.00 CONCRETE PAVING - HEAVY-DUTY, TYP.
- 1.02 CONCRETE PAVING - ACCENT BAND
- 1.03 PERMEABLE UNIT PAVING
- 1.04 UNIT PAVING - DONOR
- 1.05 STONE PAVING

2.00 - WALLS & STAIRS

- 2.00 3-STEP STONE STAIR
- 2.01 ADA RAMP
- 2.02 BOULDER STAGE WALL
- 2.03 STONE PLANTER WALL
- 2.04 STONE RAISED PLANTER SEAT WALL
- 2.05 CAPPED VENEER PLANTING WALL
- 2.06 SCREEN WALL

3.00 - FURNISHING

- 3.00 CAFE TABLES & CHAIRS
- 3.02 VENDOR STALLS
- 3.03 BATHROOM
- 3.04 BIKE RACK

4.00 - LIGHTING

- 4.00 CATENARY LIGHT POLE
- 4.01 FESTOON LIGHTING

5.00 - WATER FEATURE


- 5.00 WATER JETS
- 5.01 DRAIN

6.00 - STRUCTURE

- 6.00 STAGE PAVILION
- 6.01 CLOCK TOWER AWNING

7.00 - SIGNAGE

- 7.00 INFORMATIONAL PANEL
- 7.01 WAYFINDING SIGNAGE

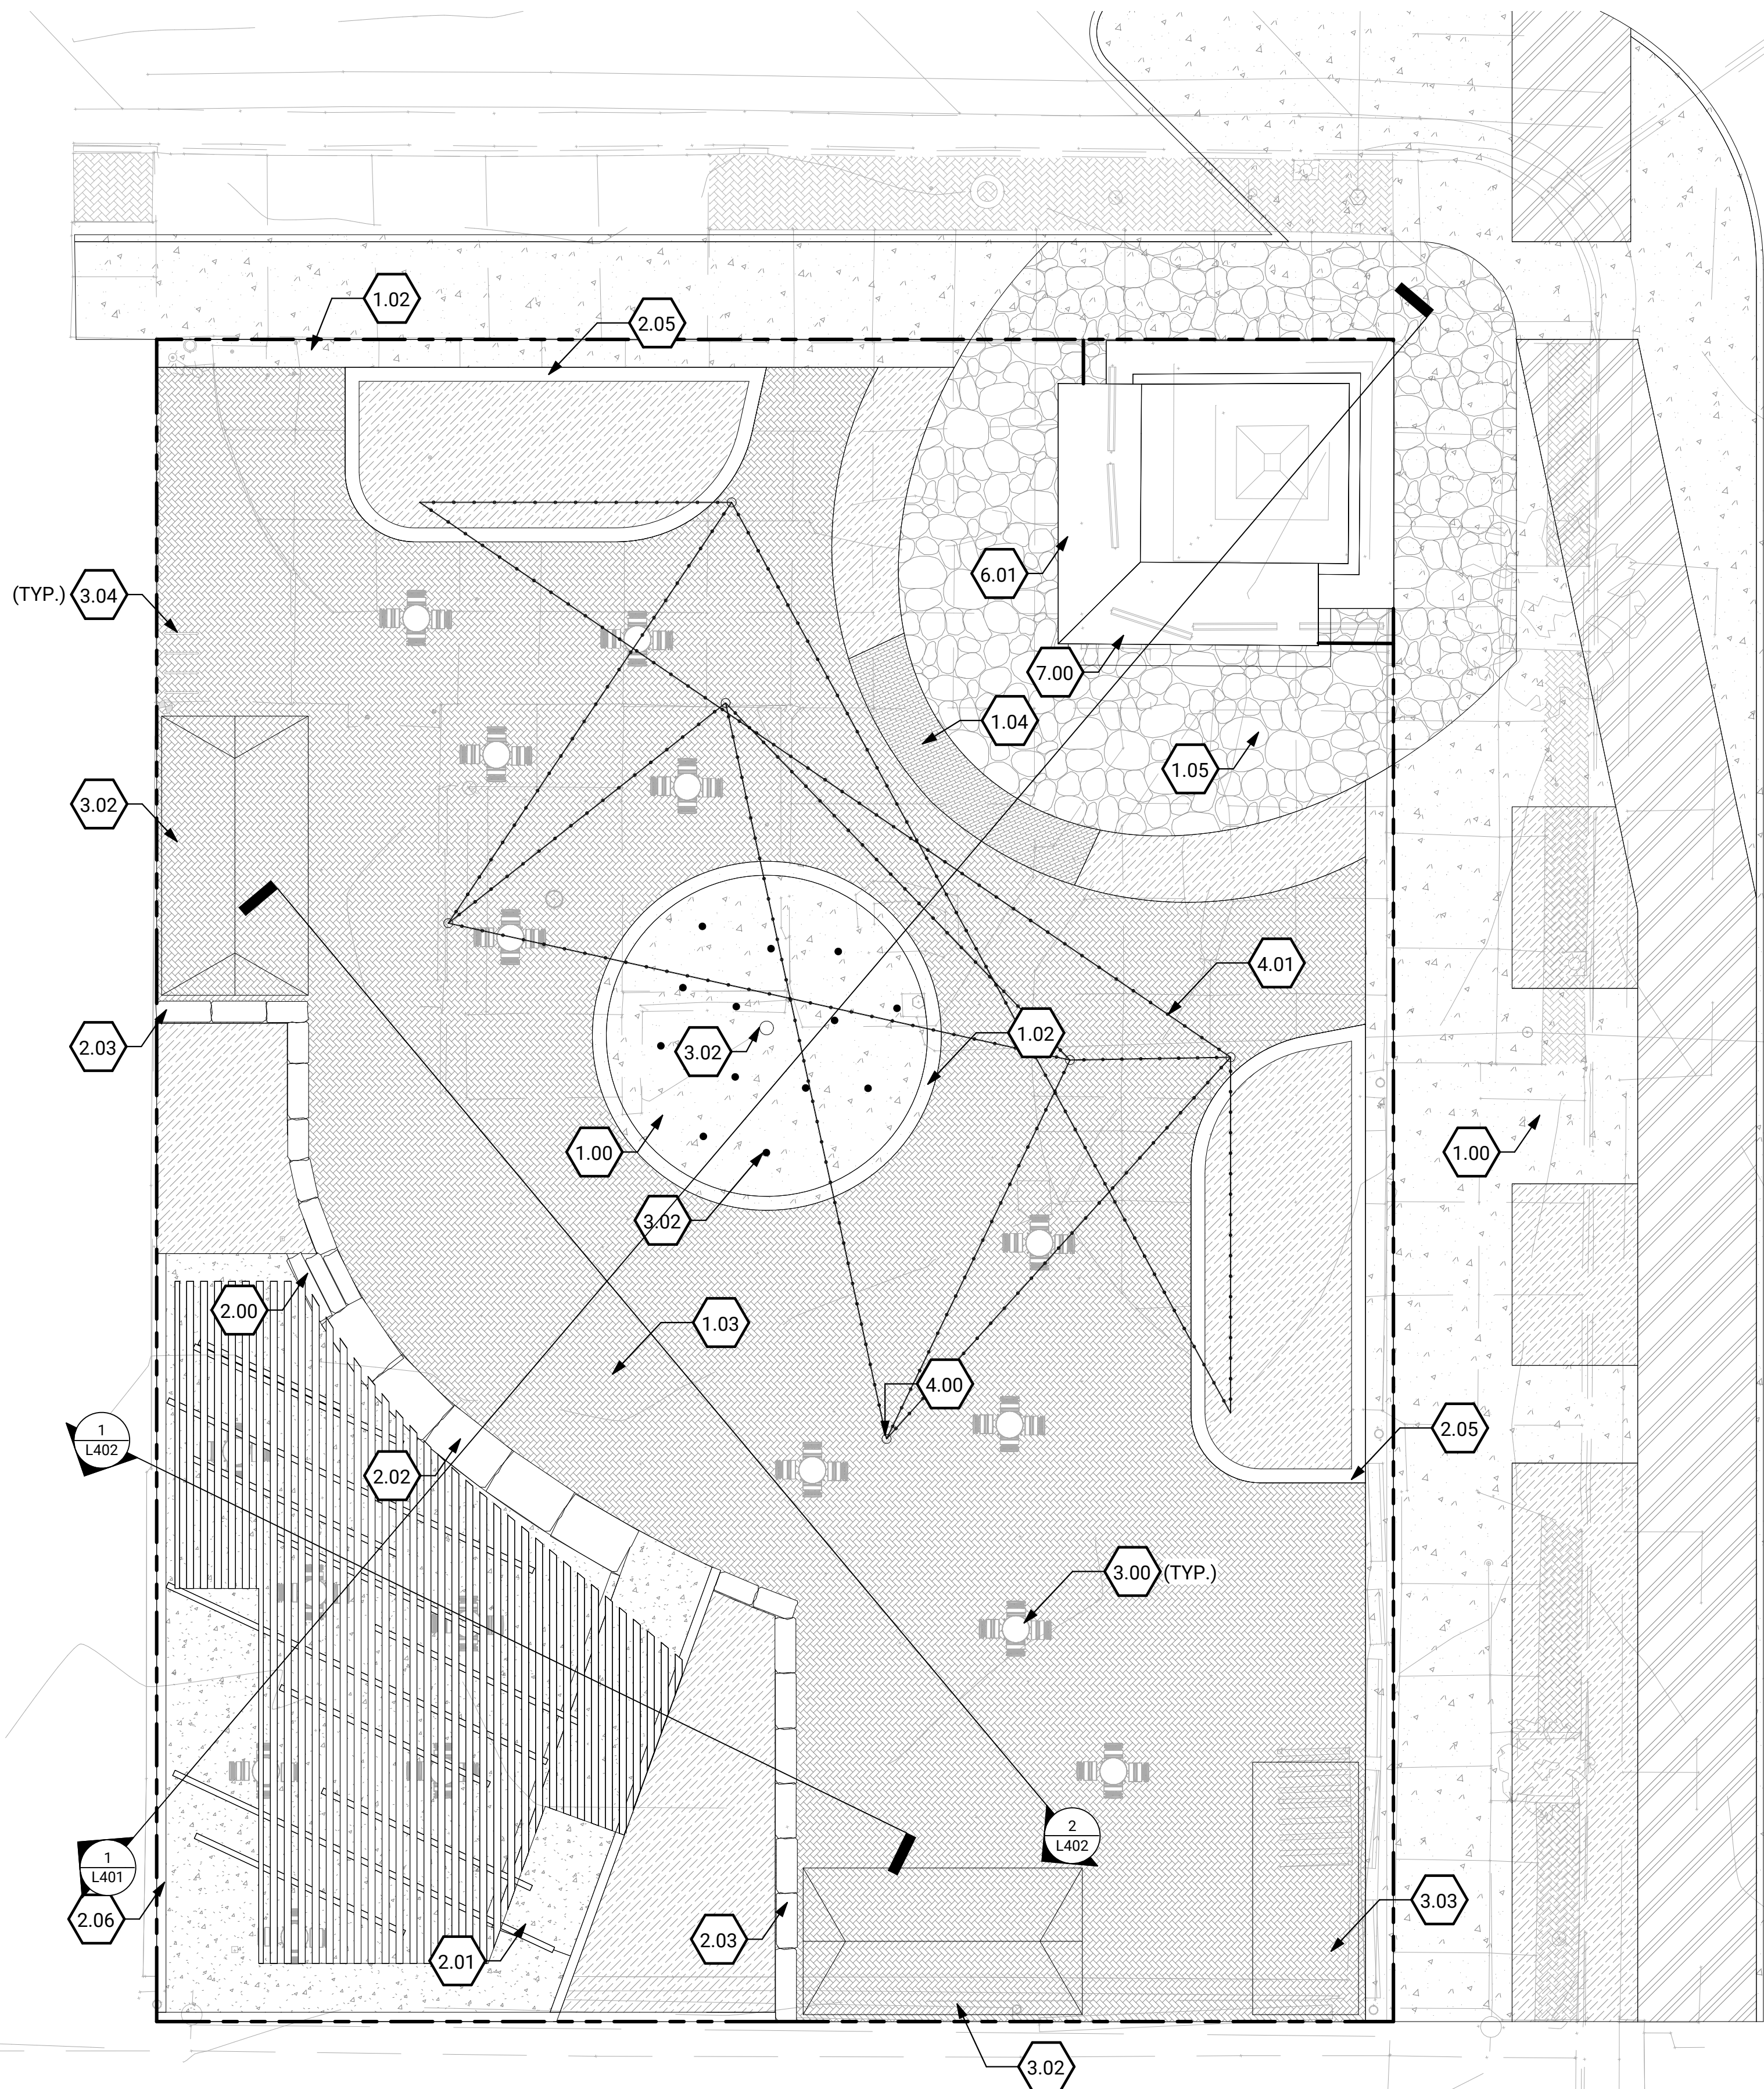

1 MATERIAL PLAN

1/8" = 1'-0"



Know what's below.
Call before you dig.



Client Name
City of Cañon City

KEY PLAN

CLOCK TOWER
PLAZA

200-298 Main St, Cañon City, CO 81212

REVISIONS / SUBMISSIONS		
NO.	DATE	DESCRIPTION

ISSUE
50% CONSTRUCTION SET

DATE: 08/17/2023

PROGRESS SET:
NOT FOR
CONSTRUCTION

SHEET INFORMATION
DRAWN BY: MRW
CHECKED BY: WV

SHEET TITLE
VIGNETTES

SHEET NUMBER
L600